

RIVER NORTH EARLY WORKS MWS PROJECT - 25SL0170 & 25WL0073

LEGEND

- INSTALL -**
- 12-INCH DIP WATER MAIN... 920 LF
 - FIRE HYDRANT... 4 UNITS
 - 12-INCH DIP SANITARY SEWER MAIN... 817 LF
 - 30-INCH DIP SANITARY SEWER MAIN... 626 LF
 - SANITARY SEWER MANHOLES... 9 UNITS
- ABANDON -**
- - - 8-INCH WATER MAIN... 1,011 LF
 - - - 12-INCH WATER MAIN... 2,600 LF
 - X FIRE HYDRANT... 11 UNITS
 - - - 8-INCH SANITARY SEWER MAIN... 2,728 LF
 - - - 12-INCH SANITARY SEWER MAIN... 504 LF
 - - - 15-INCH SANITARY SEWER MAIN... 1,341 LF
 - - - 30-INCH SANITARY SEWER MAIN... 137 LF (TDEC approval)
 - X SANITARY SEWER MANHOLES... 22 UNITS
- X AND ASSOCIATED EASEMENTS

DATE: JANUARY 16TH, 2026


ENGINEERING FIRM: THOMAS AND HUTTON
ENGINEER: CHAD GRASS, PE

COUNCIL DISTRICT: JACOB KUPIN (19)
PARCEL NUMBERS: 08206010400, 08206010100, 08206010000, 08206009800, 08206009700, 08206010300, 08206006900, 08206008500, 08206008700, 08206006800, 08206008800, 08206008300, 08206008600, 08206009100, 08206008900, 08202007900, 08202007800

----- CAUTION -----

THE POSITION OF THE WATER AND SANITARY SEWER MAINS SHOWN ARE APPROXIMATE AND ARE INTENDED TO SHOW THE GENERAL LOCATION ONLY. THE SIZES NOTED ARE TO THE BEST OF MWS KNOWLEDGE. IN ALL CASES WHERE PRECISE LOCATION AND MAIN SIZES ARE REQUIRED, FIELD VERIFICATION WILL BE NECESSARY.

050000 Feet
1" = 50'

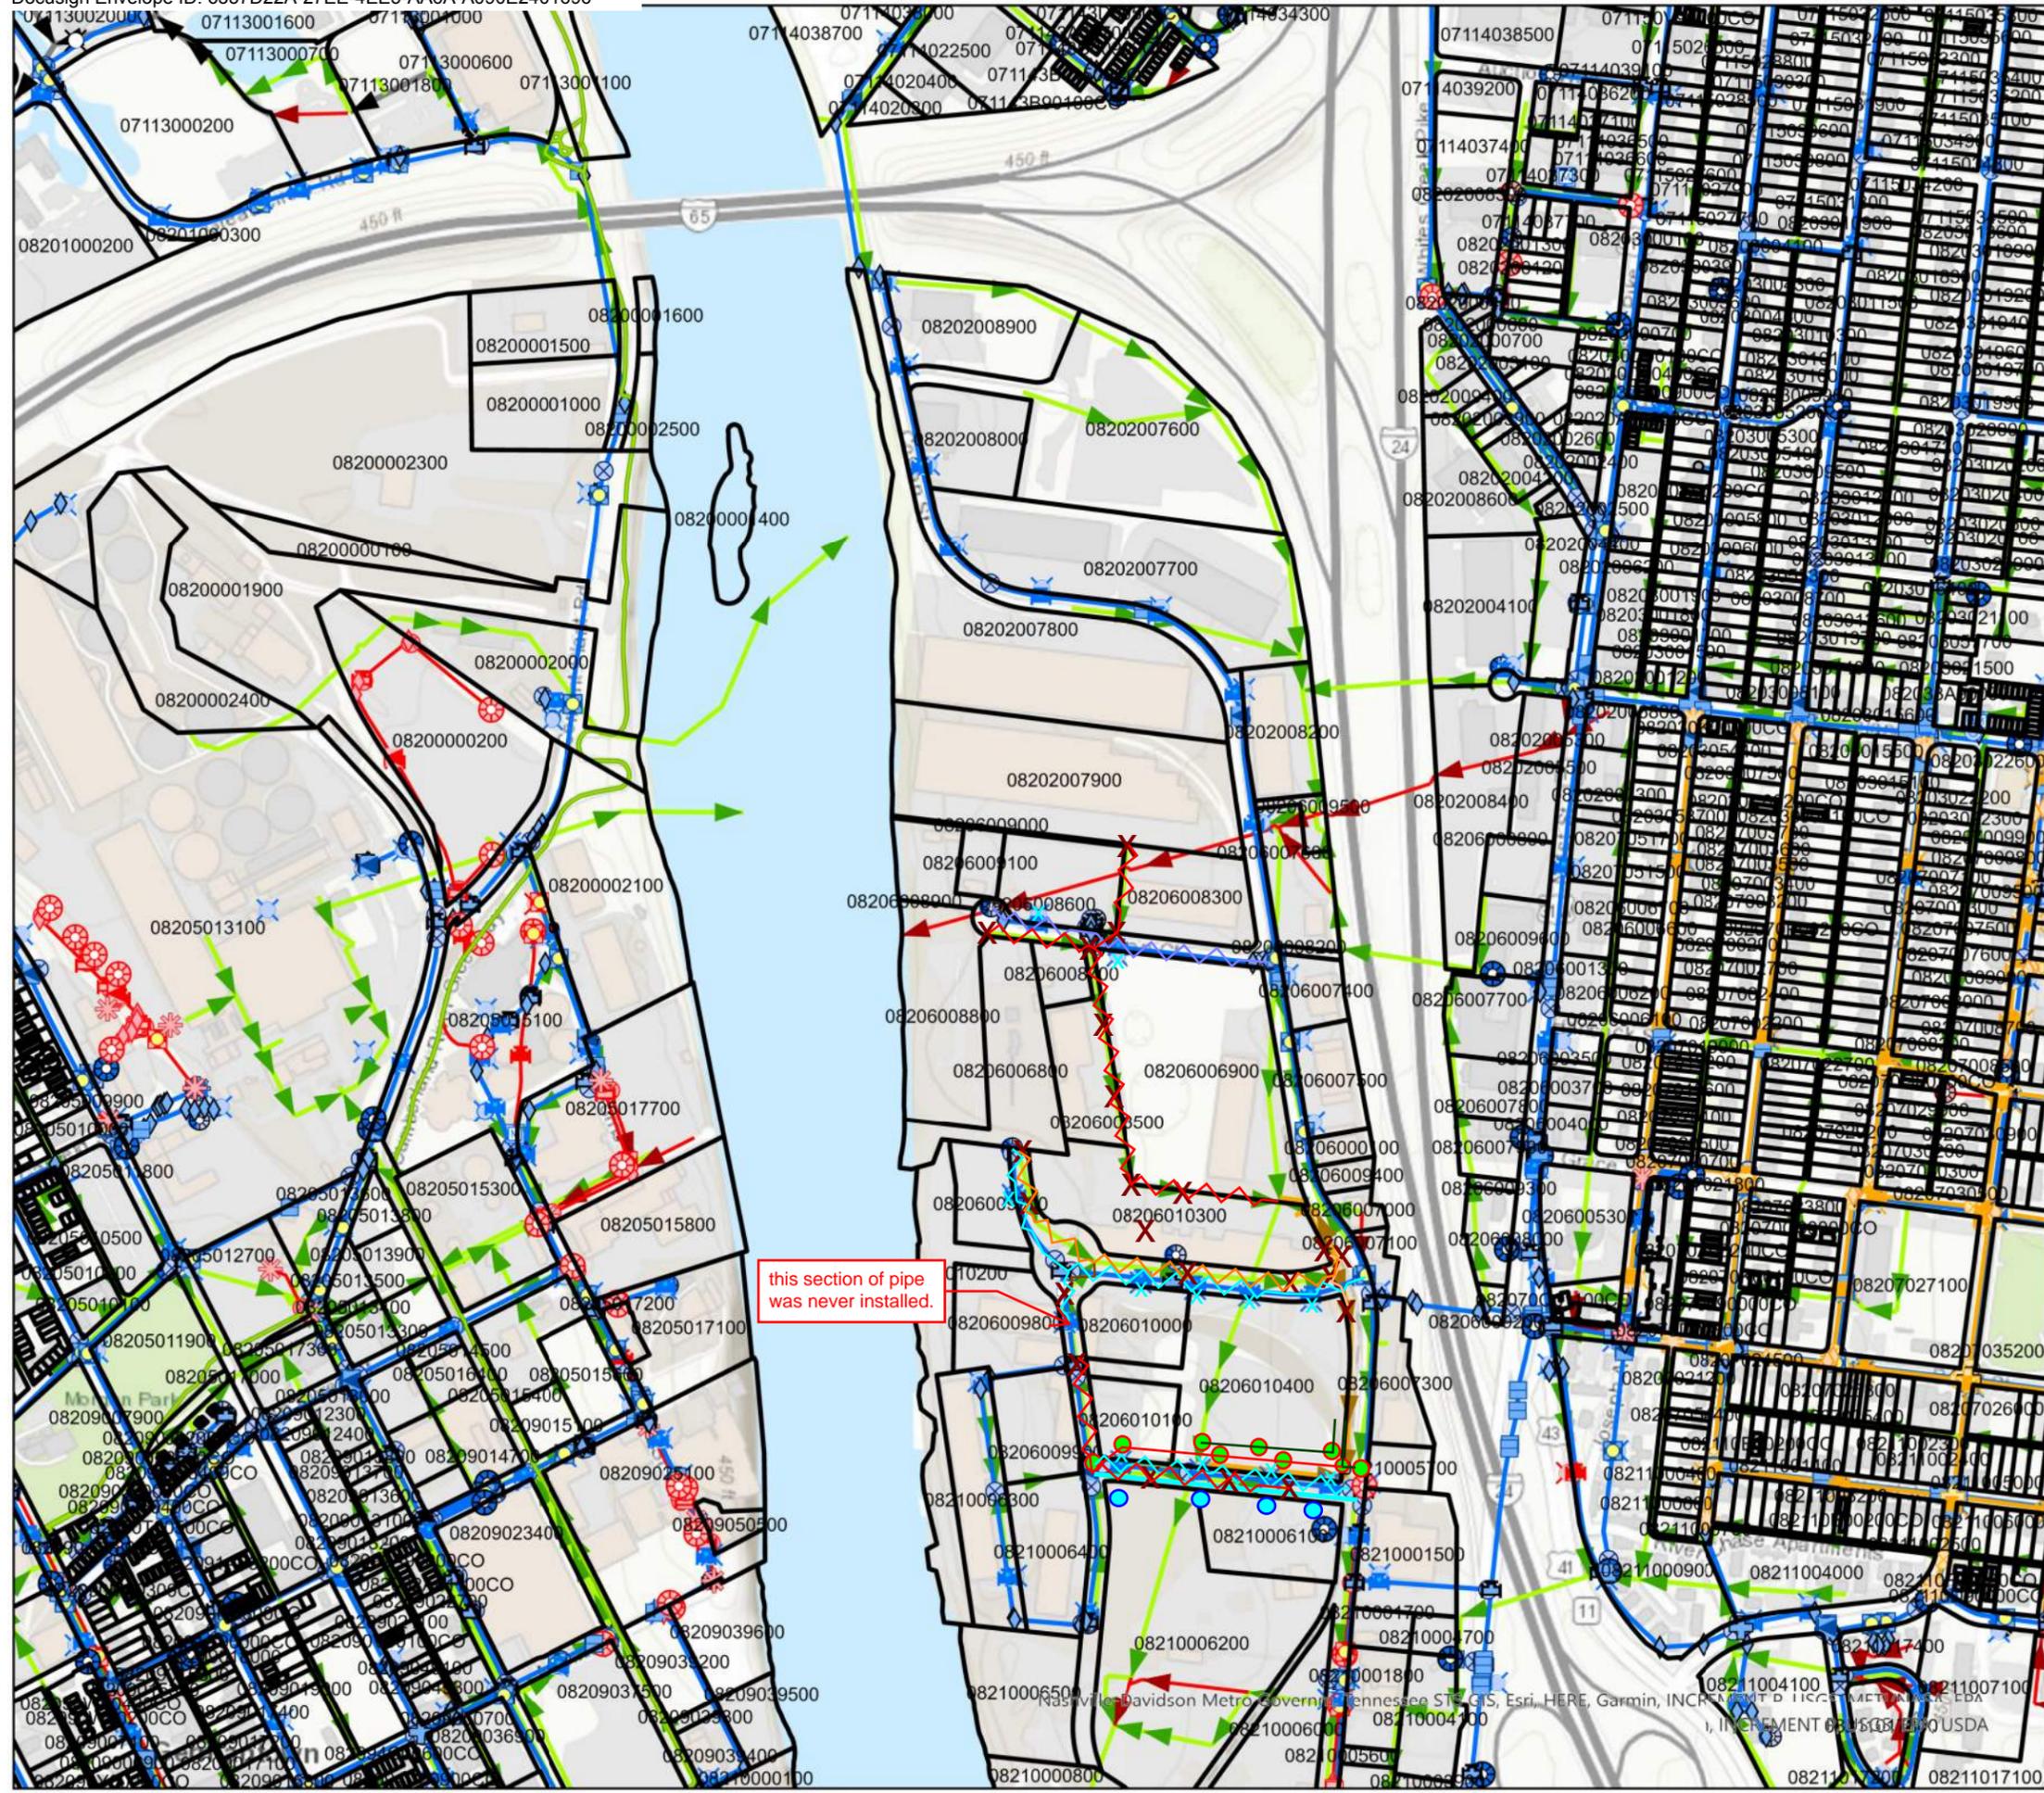

this section of pipe was never installed.