



**METROPOLITAN GOVERNMENT  
OF NASHVILLE AND DAVIDSON COUNTY**

Planning Department  
Metro Office Building  
800 Second Avenue South  
Nashville, Tennessee 37201

April 05, 2022

To: Mike Atchison, Metro Water Services

**Re: Rosebrooke Phase 3  
Planning Commission Mandatory Referral #2022M-047ES-001**

On behalf of the Metropolitan Planning Commission, the following item, referred to the Commission as required by the Metro Charter, has been recommended for *approval* to the Metropolitan Council:

*A request for the acceptance of approximately 395 linear feet of 8-inch sanitary sewer main (DIP), 723 linear feet of 8-inch sanitary sewer main (PVC), six sanitary sewer manholes, and easements to serve the Rosebrooke Phase 3 development in Williamson County.*

The relevant Metro agencies (Metro Parks, Metro Public Works, Metro Water Services, Metro Emergency Communications, the Nashville Electric Service, Metro Finance – Public Property and the Metro Historical Commission) have reviewed the proposal and concur in the recommendation for approval. This request must be approved by the Metro Council to become effective. A sketch showing the location of the request is attached to this letter.

**Conditions that apply to this approval: none**

This recommendation for approval is given as set forth in the Metropolitan Planning Commission Rules and Procedures. If you have any questions about this matter, please contact Delilah Rhodes at [delilah.rhodes@nashville.gov](mailto:delilah.rhodes@nashville.gov) or 615-862-7208.


Sincerely,

A handwritten signature in black ink, appearing to read "Robert Leeman".

Robert Leeman  
Deputy Director  
Metro Planning Department  
cc: Metro Clerk

**Re: Rosebrooke Phase 3  
Planning Commission Mandatory Referral #2022M-047ES-001**

*A request for the acceptance of approximately 395 linear feet of 8-inch sanitary sewer main (DIP), 723 linear feet of 8-inch sanitary sewer main (PVC), six sanitary sewer manholes, and easements to serve the Rosebrooke Phase 3 development in Williamson County.*

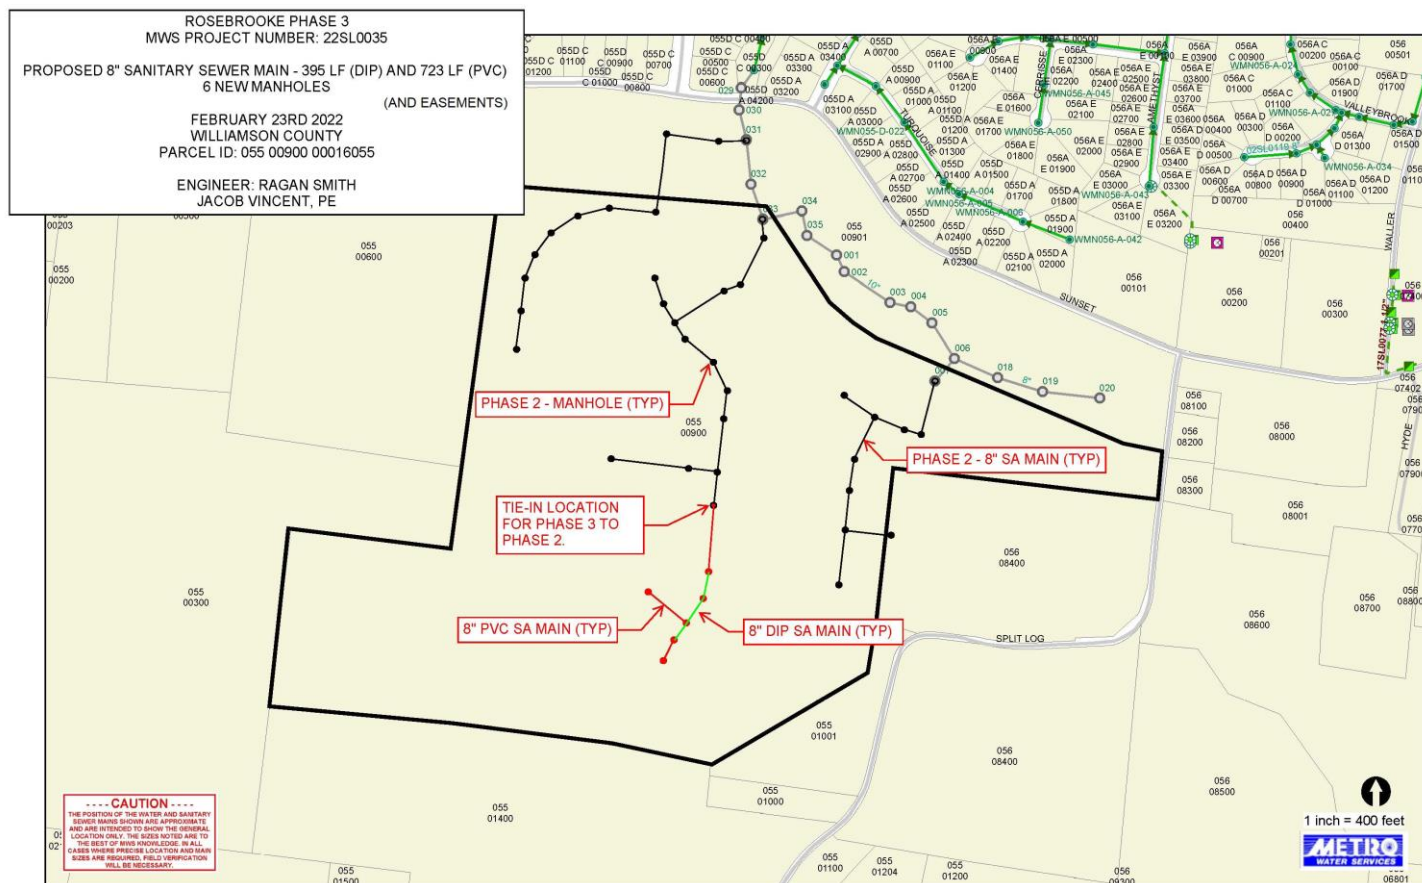




MWS PROJECT NUMBER: 22SL0035

PROPOSED 8" SANITARY SEWER MAIN - 395 LF (DIP) AND 723 LF (PVC)  
6 NEW MANHOLES

(AND EASEMENTS)

FEBRUARY 23RD 2022  
WILLIAMSON COUNTY  
PARCEL ID: 055 00900 00016055

ENGINEER: RAGAN SMITH  
JACOB VINCENT, PE

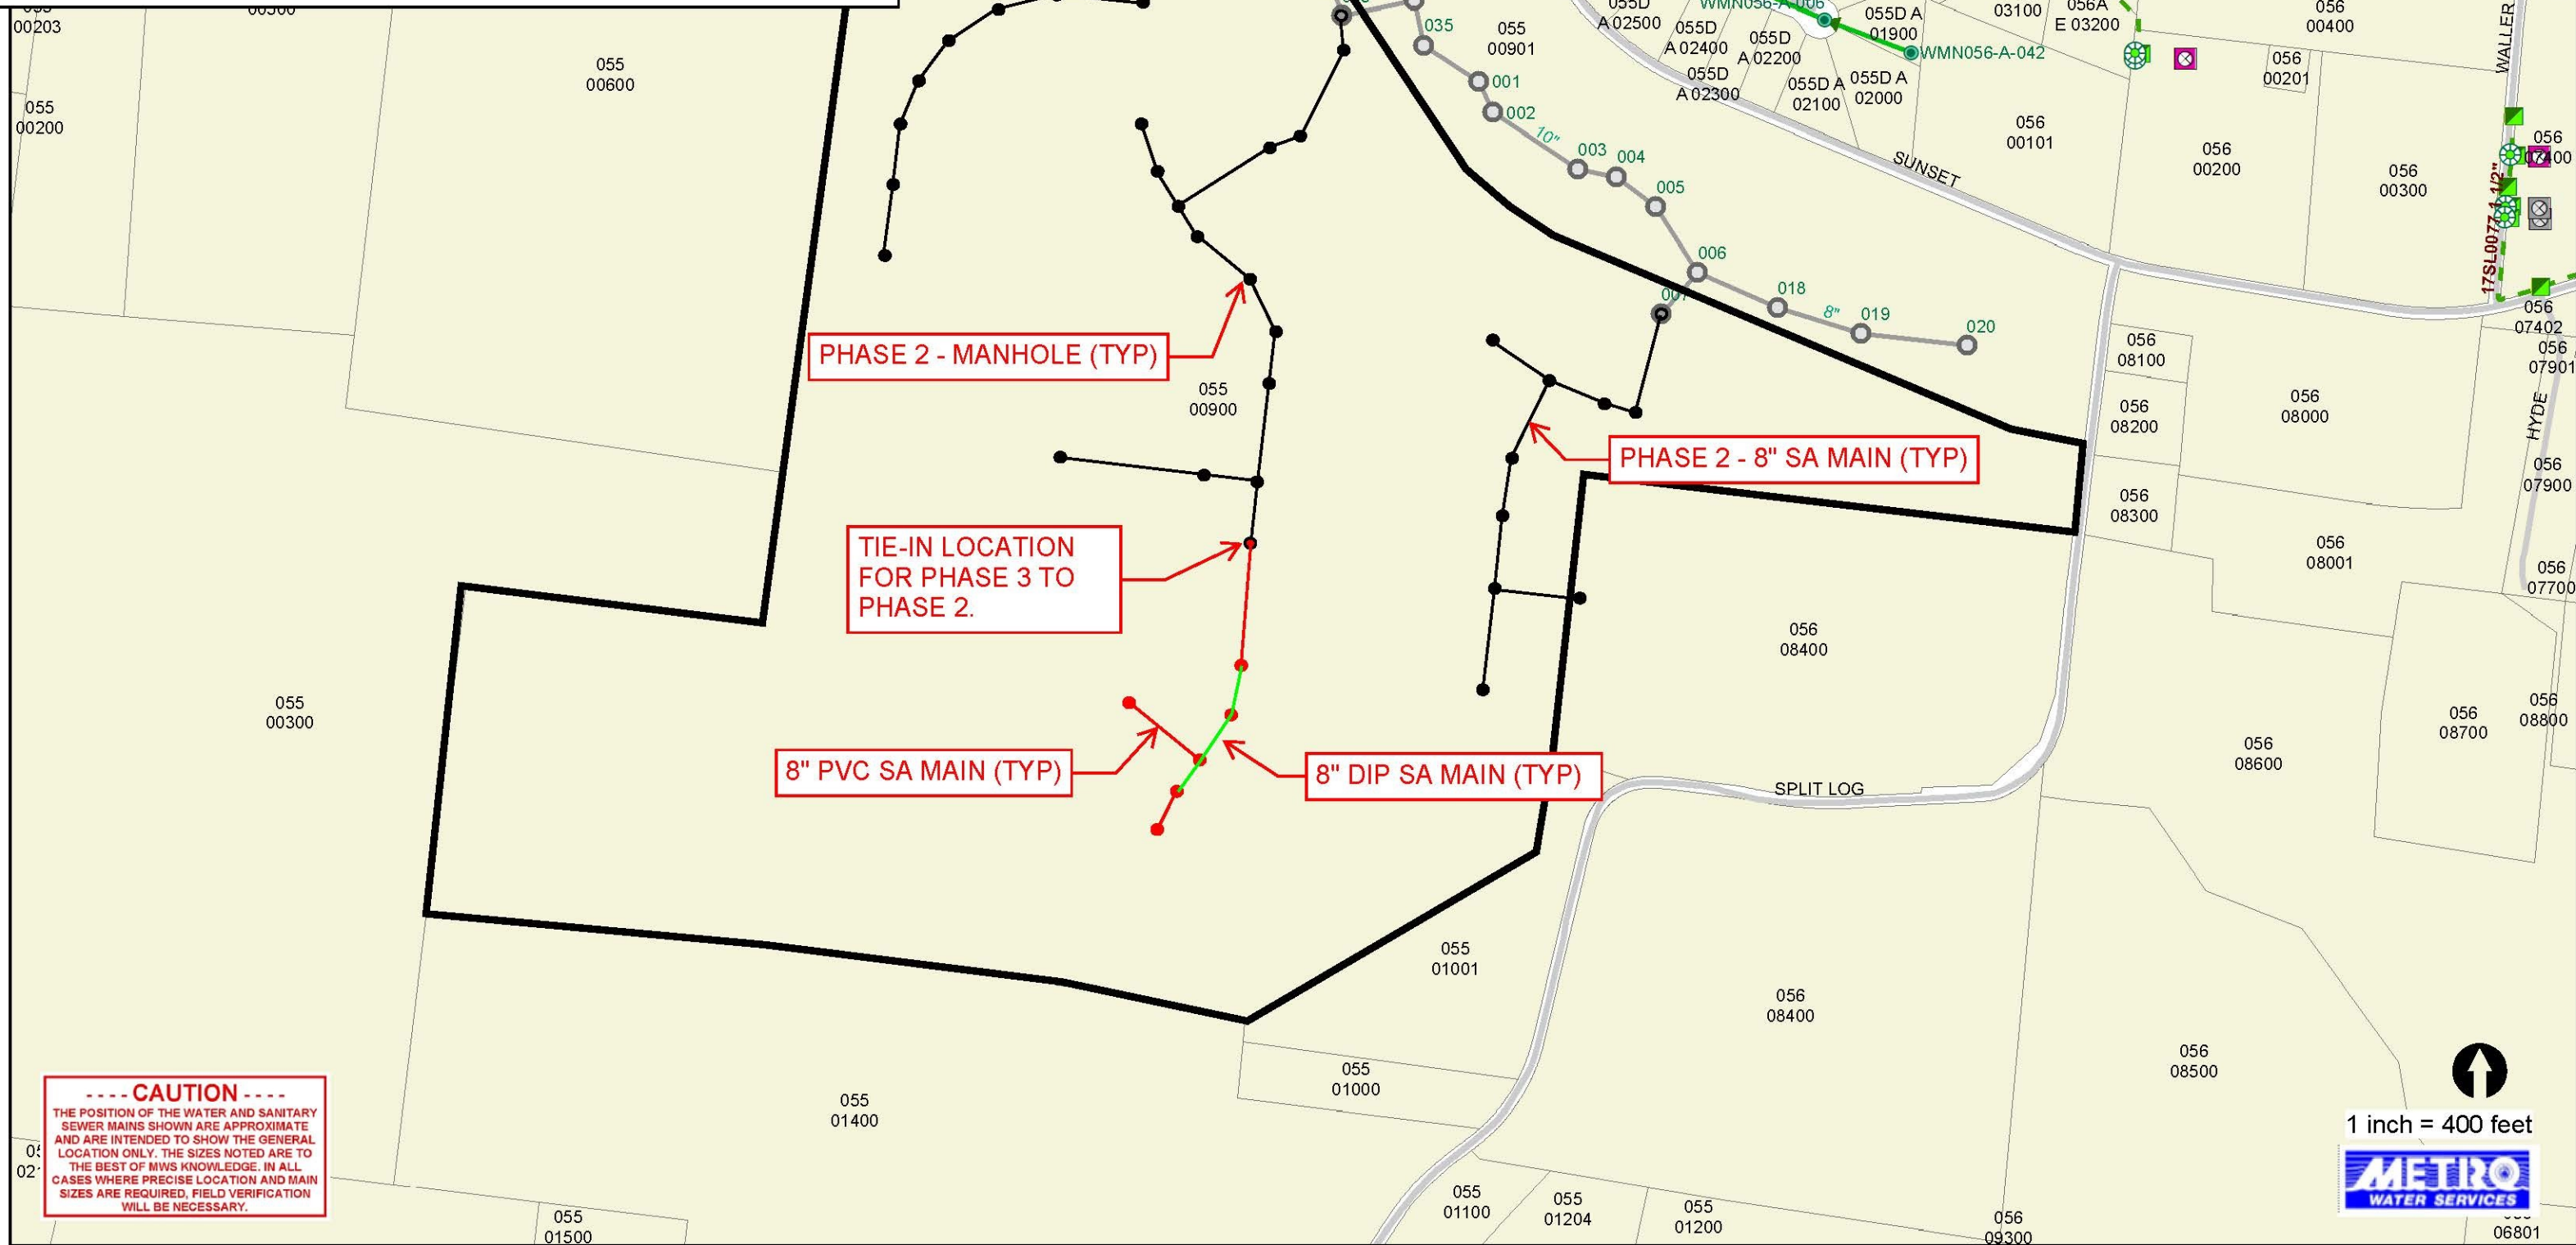

1 inch = 400 feet

