



**METROPOLITAN GOVERNMENT
OF NASHVILLE AND DAVIDSON COUNTY**

Planning Department
Metro Office Building
800 Second Avenue South
Nashville, Tennessee 37201

April 29, 2022

To: Mike Atchison, Metro Water

**Re: ROSEBROOKE SECTION 2
Planning Commission Mandatory Referral #2022M-069ES-001**

On behalf of the Metropolitan Planning Commission, the following item, referred to the Commission as required by the Metro Charter, has been recommended for *approval* to the Metropolitan Council:

A request for the acceptance of approximately 1,844 linear feet of 8-inch sanitary sewer main (DIP), 3,793 linear feet of 8-inch sanitary sewer main (PVC), 34 sanitary sewer manholes, the adjustment of three sanitary sewer manholes, and easements to serve the Rosebrooke Section 2 development in Williamson Cty.

The relevant Metro agencies (Metro Parks, Metro Public Works, Metro Water Services, Metro Emergency Communications, the Nashville Electric Service, Metro Finance – Public Property and the Metro Historical Commission) have reviewed the proposal and concur in the recommendation for approval. This request must be approved by the Metro Council to become effective. A sketch showing the location of the request is attached to this letter.

Conditions that apply to this approval: none

This recommendation for approval is given as set forth in the Metropolitan Planning Commission Rules and Procedures. If you have any questions about this matter, please contact Delilah Rhodes at delilah.rhodes@nashville.gov or 615-862-7208.


Sincerely,

A handwritten signature in black ink, appearing to read "Robert Leeman".

Robert Leeman
Deputy Director
Metro Planning Department
cc: Metro Clerk

Re: ROSEBROOKE SECTION 2
Planning Commission Mandatory Referral #2022M-069ES-001

A request for the acceptance of approximately 1,844 linear feet of 8-inch sanitary sewer main (DIP), 3,793 linear feet of 8-inch sanitary sewer main (PVC), 34 sanitary sewer manholes, the adjustment of three sanitary sewer manholes, and easements to serve the Rosebrooke Section 2 development in Williamson Cty

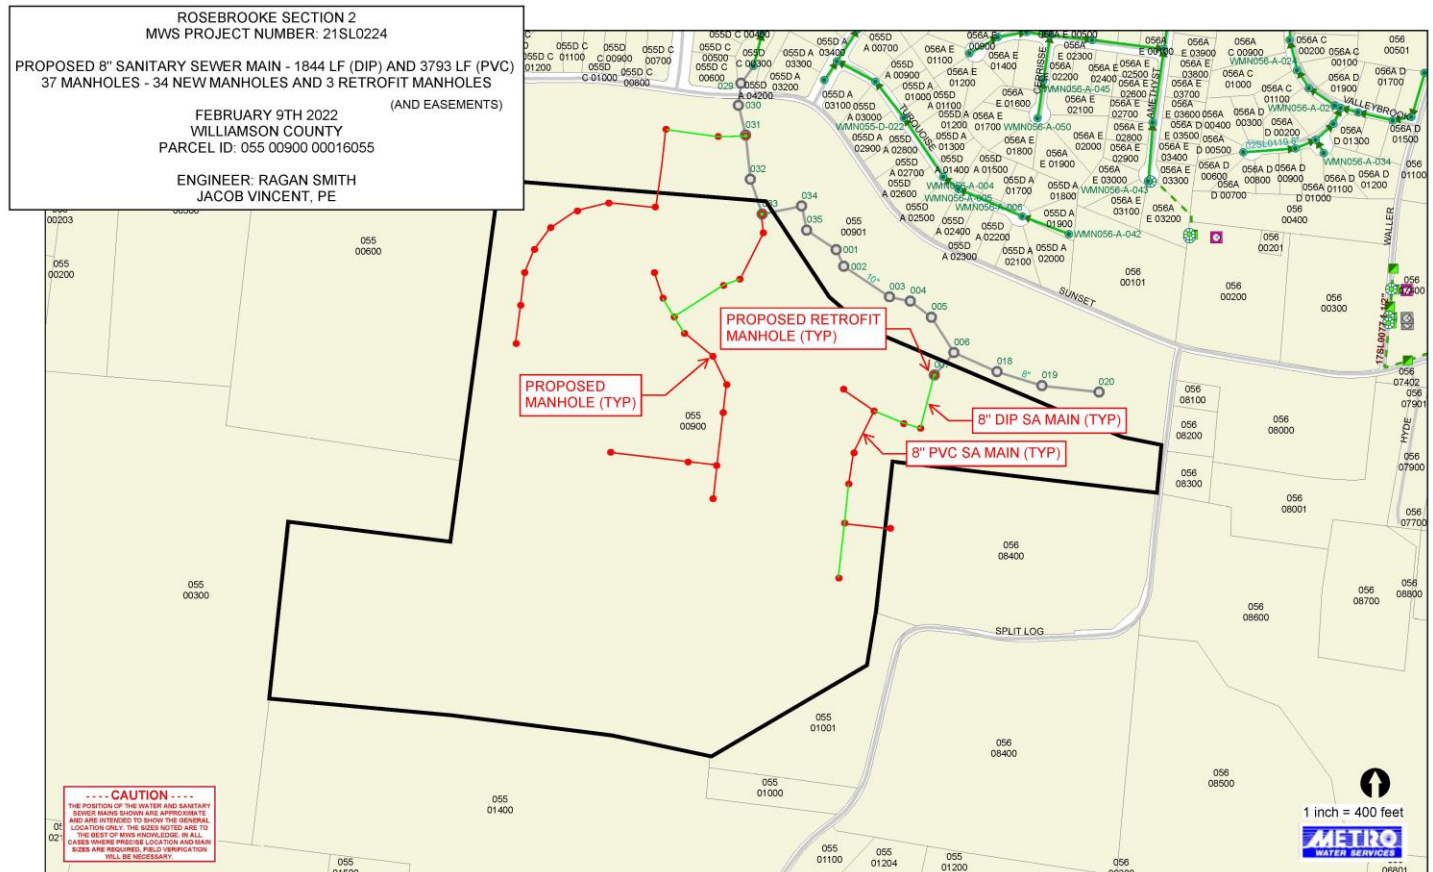


MWS PROJECT NUMBER: 21SL0224

PROPOSED 8" SANITARY SEWER MAIN - 1844 LF (DIP) AND 3793 LF (PVC)
37 MANHOLES - 34 NEW MANHOLES AND 3 RETROFIT MANHOLES

FEBRUARY 9TH 2022
WILLIAMSON COUNTY
PARCEL ID: 055 00900 00016055

ENGINEER: RAGAN SMITH
JACOB VINCENT, PE

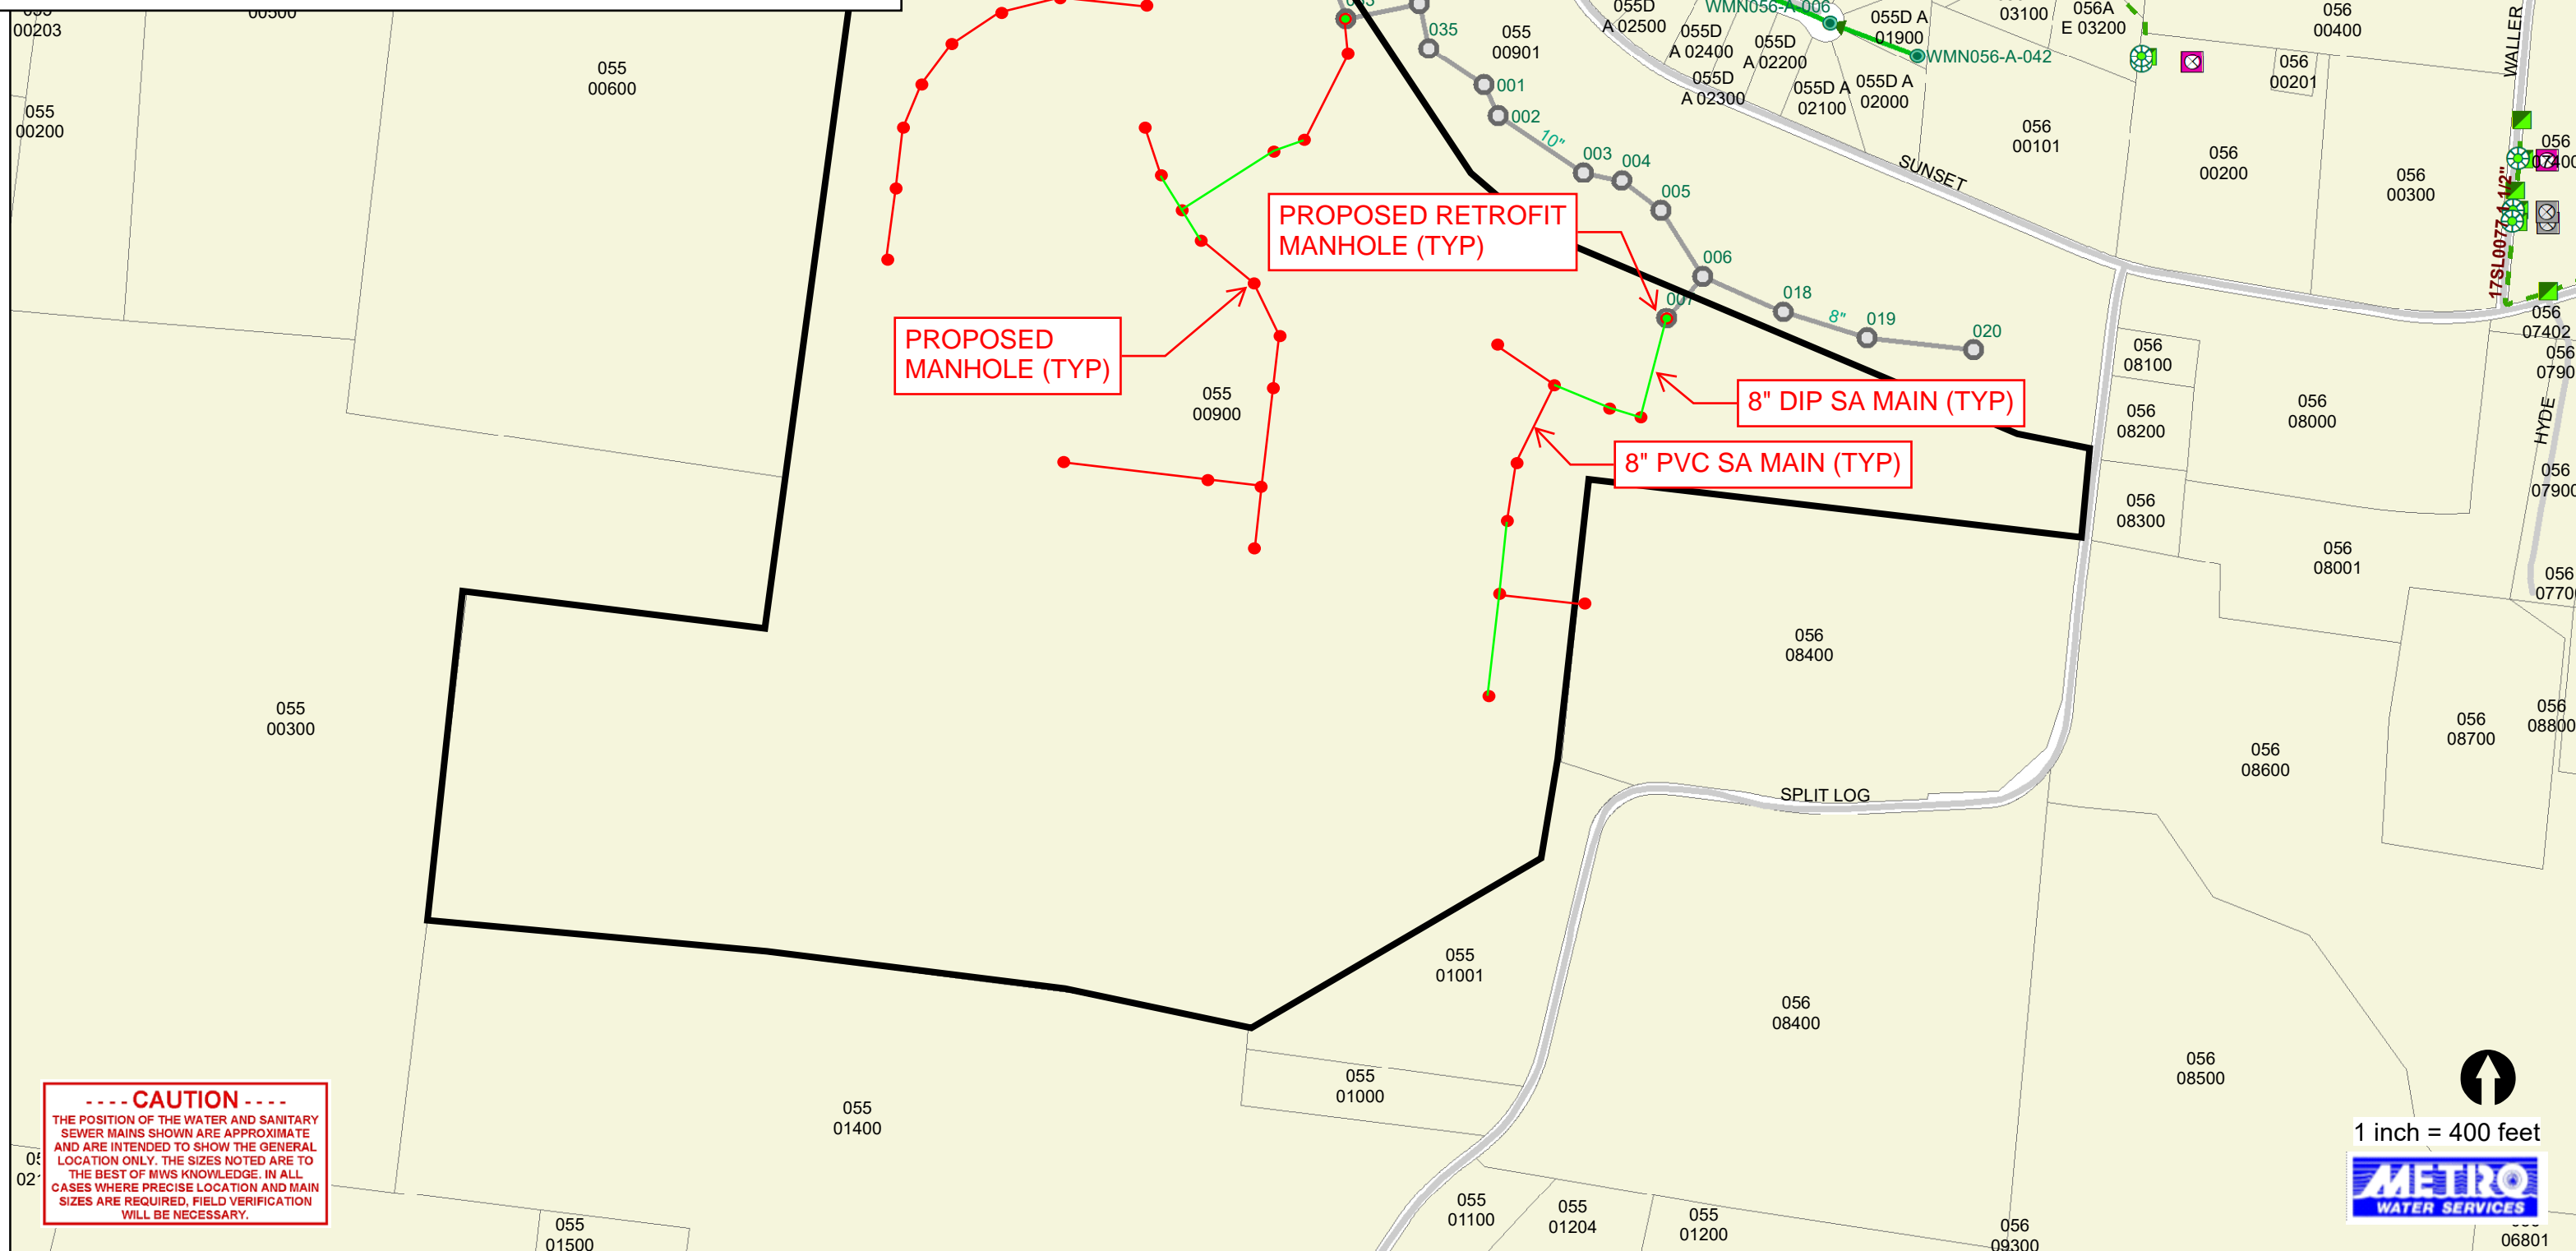

PROPOSED RETROFIT
MANHOLE (TYP)

PROPOSED
MANHOLE (TYP)

8" DIP SA MAIN (TYP)

8" PVC SA MAIN (TYP)