

## METROPOLITAN GOVERNMENT OF NASHVILLE AND DAVIDSON COUNTY

Planning Department Metro Office Building 800 Second Avenue South Nashville, Tennessee 37201

August 19, 2022

To: Mike Atchison, Metro Water Services

Re: DRY CREEK WRF FLOOD MITIGATION SYSTEM

Planning Commission Mandatory Referral #2022M-120ES-001

Council District #09 Tonya Hancock, Council Member Council District #10 Zach Young, Council Member

On behalf of the Metropolitan Planning Commission, the following item, referred to the Commission as required by the Metro Charter, has been recommended for *approval* to the Metropolitan Council:

A request for approval for the abandonment of approximately 230 linear feet of 30-inch sanitary sewer main, 380 linear feet of 42-inch sanitary sewer main, 90 linear feet of 48-inch sanitary sewer main, three sanitary sewer manholes and easements, and the acceptance of approximately 180 linear feet of 30-inch sanitary sewer main (DIP), 435 linear feet of 42-inch sanitary sewer main (DIP), 85 linear feet of 48-inch sanitary sewer main (DIP), and six sanitary sewer manholes. Also, the project includes the acquisition of approximately 54,000 square feet of property, 34,000 square feet of conservation easement, 63,500 square feet of temporary construction easements, and rights of entry by fee simple purchase, either by negotiation or condemnation, to construct the Dry Creek WRF Flood Mitigation System.

The relevant Metro agencies (Metro Parks, Metro Public Works, Metro Water Services, Metro Emergency Communications, the Nashville Electric Service, Metro Finance – Public Property and the Metro Historical Commission) have reviewed the proposal and concur in the recommendation for approval. This request must be approved by the Metro Council to become effective. A sketch showing the location of the request is attached to this letter.

Conditions that apply to this approval: none

This recommendation for approval is given as set forth in the Metropolitan Planning Commission Rules and Procedures. If you have any questions about this matter, please contact Delilah Rhodes at delilah.rhodes@nashville.gov or 615-862-7208.

Sincerely,


Lisa Milligan


Land Development Manager Metro Planning Department

cc: Metro Clerk

## Re: DRY CREEK WRF FLOOD MITIGATION SYSTEM Planning Commission Mandatory Referral #2022M-120ES-001 Council District #09 Tonya Hancock, Council Member Council District #10 Zach Young, Council Member

A request for approval for the abandonment of approximately 230 linear feet of 30-inch sanitary sewer main, 380 linear feet of 42-inch sanitary sewer main, 90 linear feet of 48-inch sanitary sewer main, three sanitary sewer manholes and easements, and the acceptance of approximately 180 linear feet of 30-inch sanitary sewer main (DIP), 435 linear feet of 42-inch sanitary sewer main (DIP), 85 linear feet of 48-inch sanitary sewer main (DIP), and six sanitary sewer manholes. Also, the project includes the acquisition of approximately 54,000 square feet of property, 34,000 square feet of conservation easement, 63,500 square feet of temporary construction easements, and rights of entry by fee simple purchase, either by negotiation or condemnation, to construct the Dry Creek WRF Flood Mitigation System.

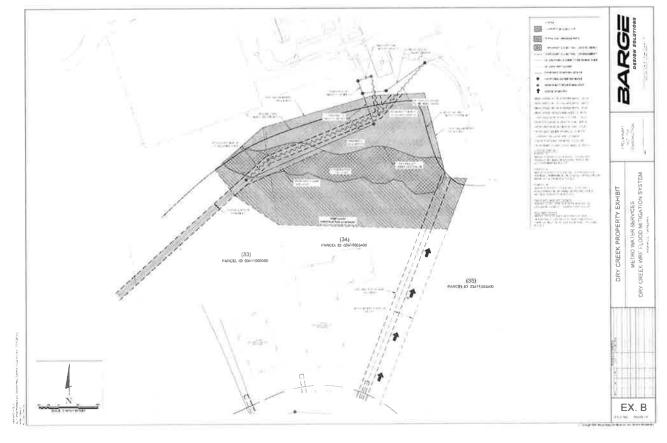

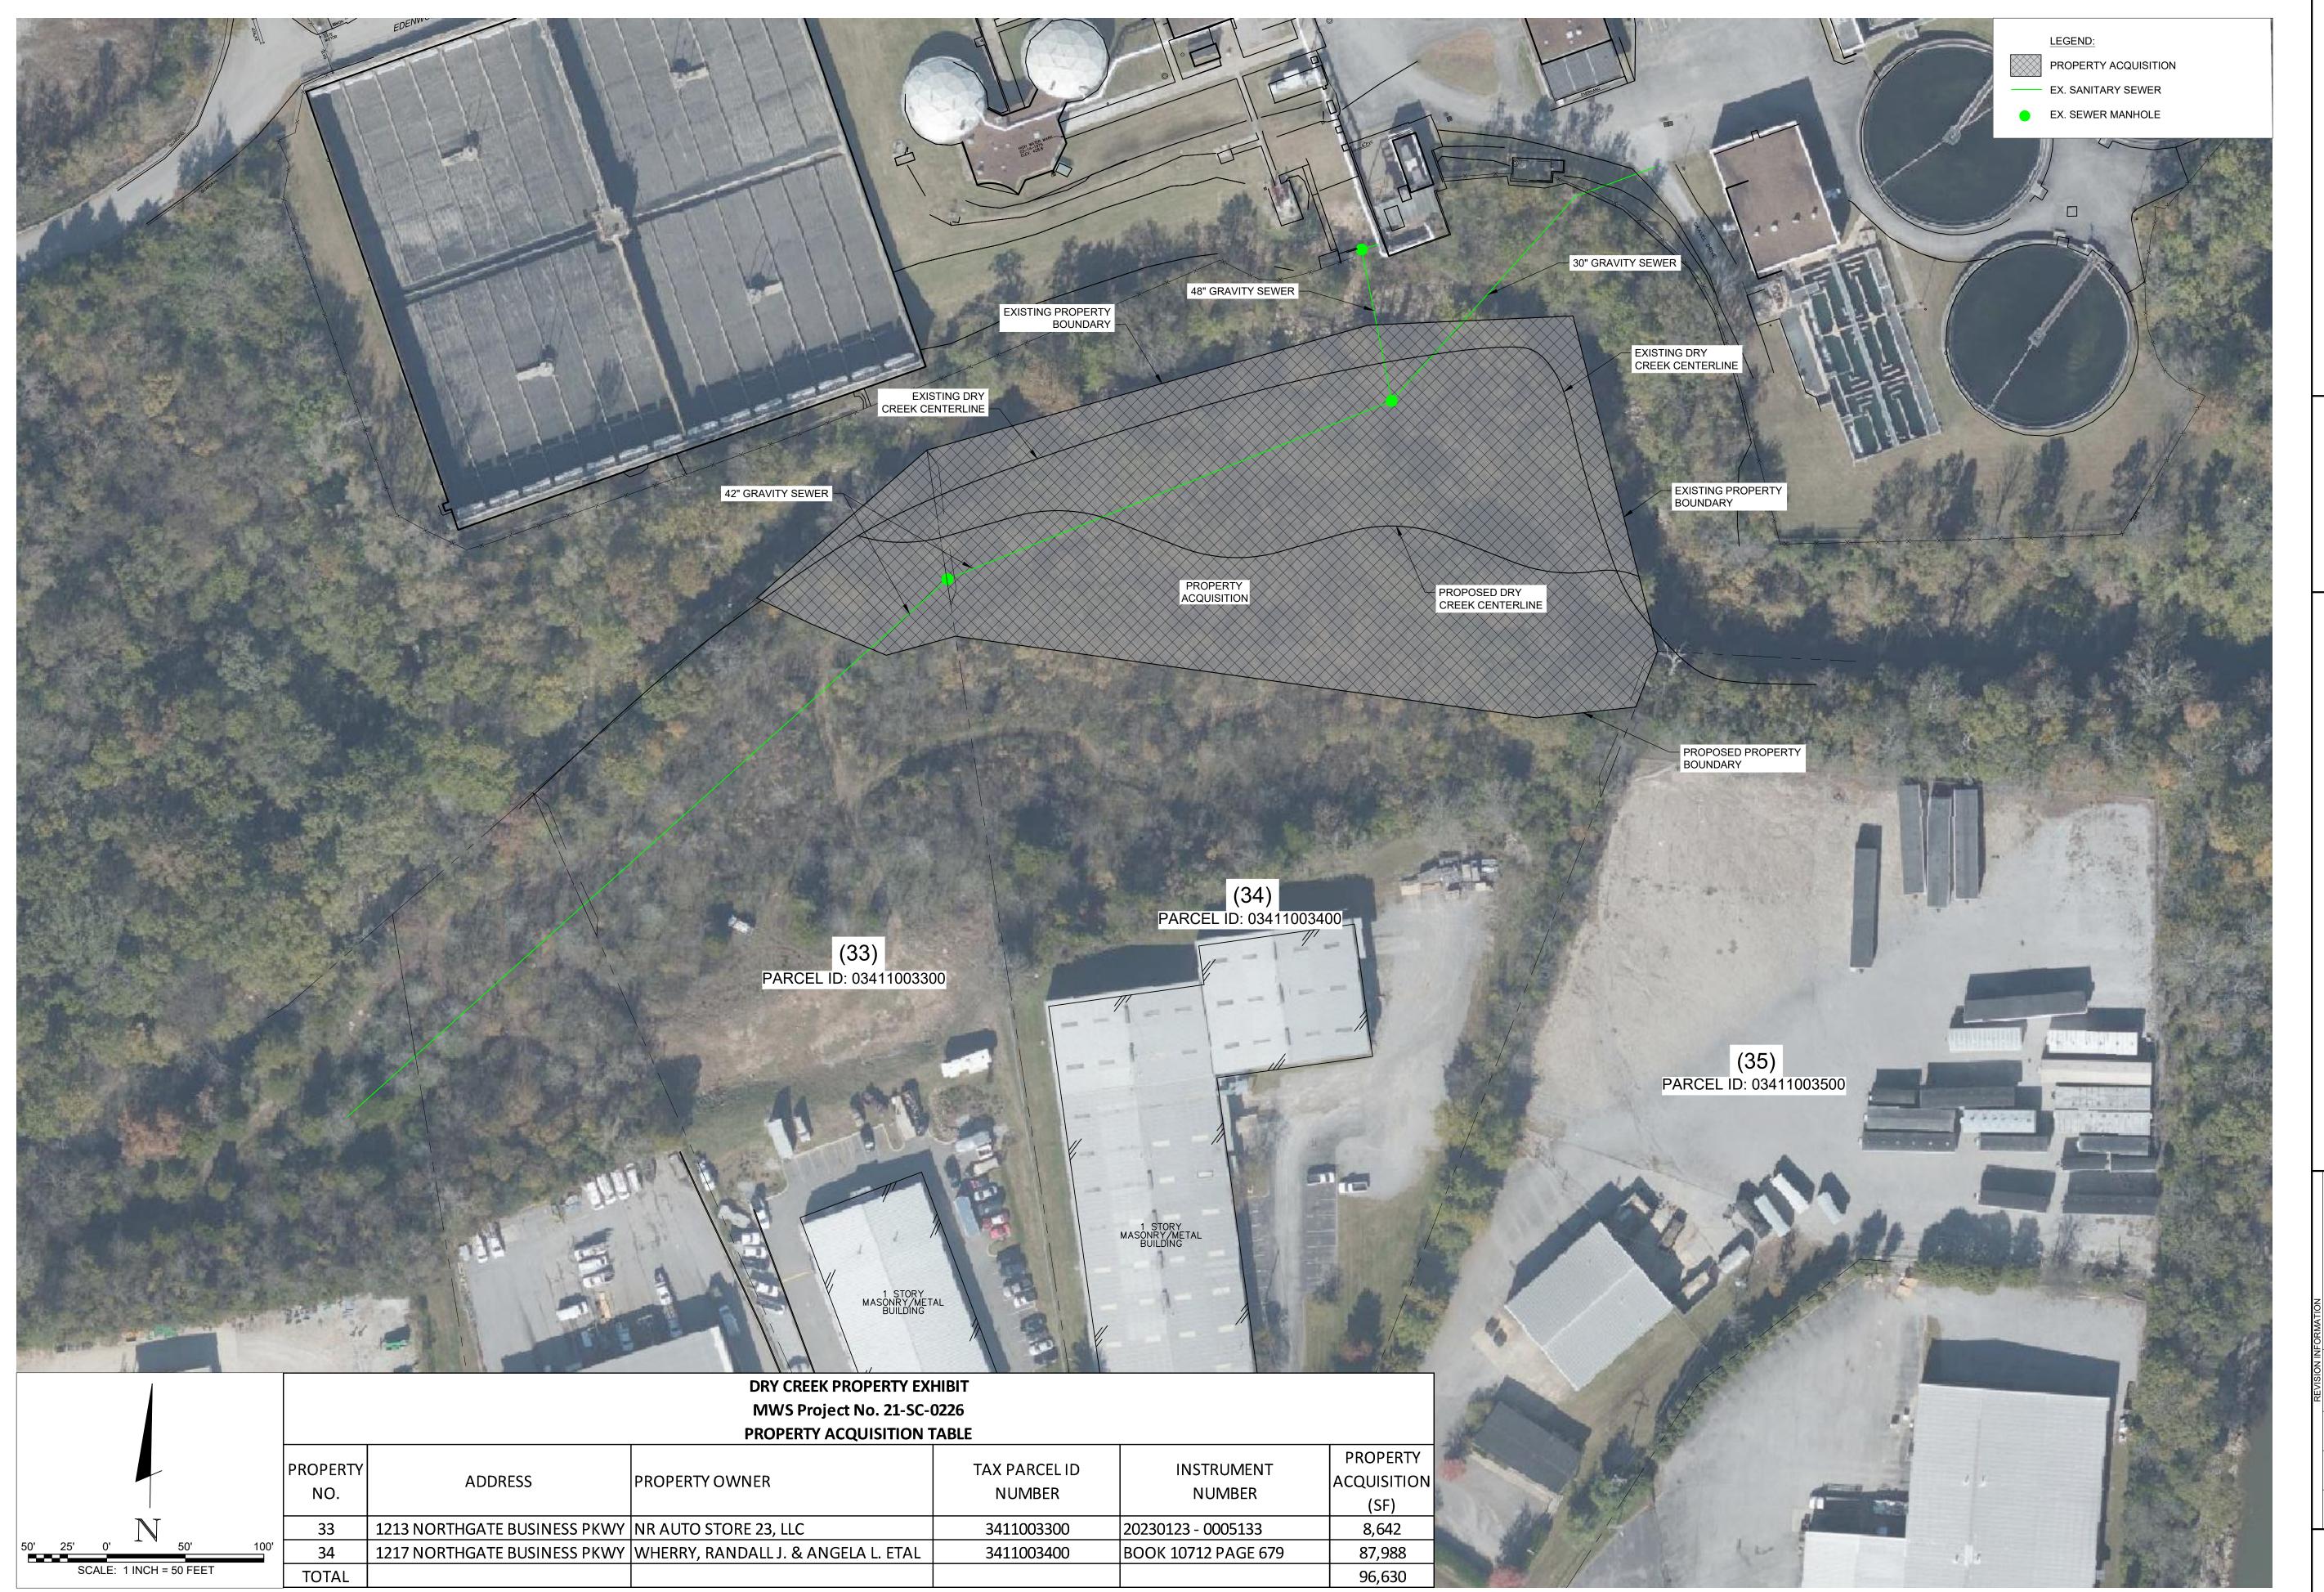

S SERVICES MITIGATION

METRO WADRY CREEK WRF FLO CREEK

EX. A1 FILE NO. 35055-19



50'	25'	0'	M	50'	100'	
	S	CALE:	1 INCH =	50 FEET		

	DRY CREEK PROPERTY EXHIBIT  MWS Project No. 21-SC-0226  PROPERTY ACQUISITION TABLE							
100'	PROPERTY NO.	ADDRESS	PROPERTY OWNER	TAX PARCEL ID NUMBER	INSTRUMENT NUMBER	PROPERTY ACQUISITION (SF)		
	33	1213 NORTHGATE BUSINESS PKWY	NR AUTO STORE 23, LLC	3411003300	20230123 - 0005133	8,642		

DESIGN SOLUTIONS

PRELIMINARY
NOT FOR
CONSTRUCTION

DATE

DRY CREEK PROPERTY EXHIBIT

METRO WATER SERVICES

DRY CREEK WRF FLOOD MITIGATION SYSTEM

NASHVILLE, TENNESSEE

REV. DR. CHK. DATE DESCRIPTION

EX. A2

FILE NO. 35055-19



50' 25' 0' 50' 100' SCALE: 1 INCH = 50 FEET

	DRY CREEK PROPERTY EXHIBIT								
	MWS Project No. 21-SC-0226								
	PROPERTY ACQUISITION TABLE								
100'	PROPERTY NO.	ADDRESS	PROPERTY OWNER	TAX PARCEL ID NUMBER	INSTRUMENT NUMBER	PROPERTY ACQUISITION (SF)			
	34	1217 NORTHGATE BUSINESS PKWY	WHERRY, RANDALL J. & ANGELA L. ETAL	3411003400	BOOK 10712 PAGE 679	87,988			

LEGEND:
PROPERTY ACQUISITION

EX. SANITARY SEWER

EX. SEWER MANHOLE

DESIGN SOLUTIONS

PRELIMINARY
NOT FOR
CONSTRUCTION

PATE

NATER SERVICES LOOD MITIGATION SYSTEM

PROPERTY

CREEK

METRO WATER SERVICY CREEK WRF FLOOD MITIGA-NASHVILLE, TENNESSEE

DR. CHK. DATE DESCRIPTION

DR. CHK. DATE DESCRIPTION

EX. A3

FILE NO. 35055-19