



**METROPOLITAN GOVERNMENT
OF NASHVILLE AND DAVIDSON COUNTY**

Planning Department
Metro Office Building
800 Second Avenue South
Nashville, Tennessee 37201

October 8, 2021

To: Mike Atchison, Metro Water Services

Re: 1700 Pearl Street
Planning Commission Mandatory Referral #2021M-080ES-001
Council District #19 – Freddie O'Connell, Council Member

On behalf of the Metropolitan Planning Commission, the following item, referred to the Commission as required by the Metro Charter, has been recommended for *approval* to the Metropolitan Council:

A request for the acceptance of one fire hydrant assembly (see sketch for details) to serve the 1700 Pearl Street development (MWS proj. no. 19-WL-118).

The relevant Metro agencies (Metro Parks, Metro Public Works, Metro Water Services, Metro Emergency Communications, the Nashville Electric Service, Metro Finance – Public Property and the Metro Historical Commission) have reviewed the proposal and concur in the recommendation for approval. This request must be approved by the Metro Council to become effective. A sketch showing the location of the request is attached to this letter.

Conditions that apply to this approval: None.

This recommendation for approval is given as set forth in the Metropolitan Planning Commission Rules and Procedures. If you have any questions about this matter, please contact Sharon O'Conner at Sharon.oconner@nashville.gov or 615-862-7208.


Sincerely,

A handwritten signature in cursive script that reads 'Lucy Alden Kempf'.

Lucy Kempf, Executive Director
Metro Planning Department
cc: Metro Clerk, Elizabeth Waites

Re: 1700 Pearl Street
Planning Commission Mandatory Referral #2021M-080ES-001
Council District #19 – Freddie O'Connell, Council Member

A request for the acceptance of one fire hydrant assembly (see sketch for details) to serve the 1700 Pearl Street development (MWS proj. no. 19-WL-118).

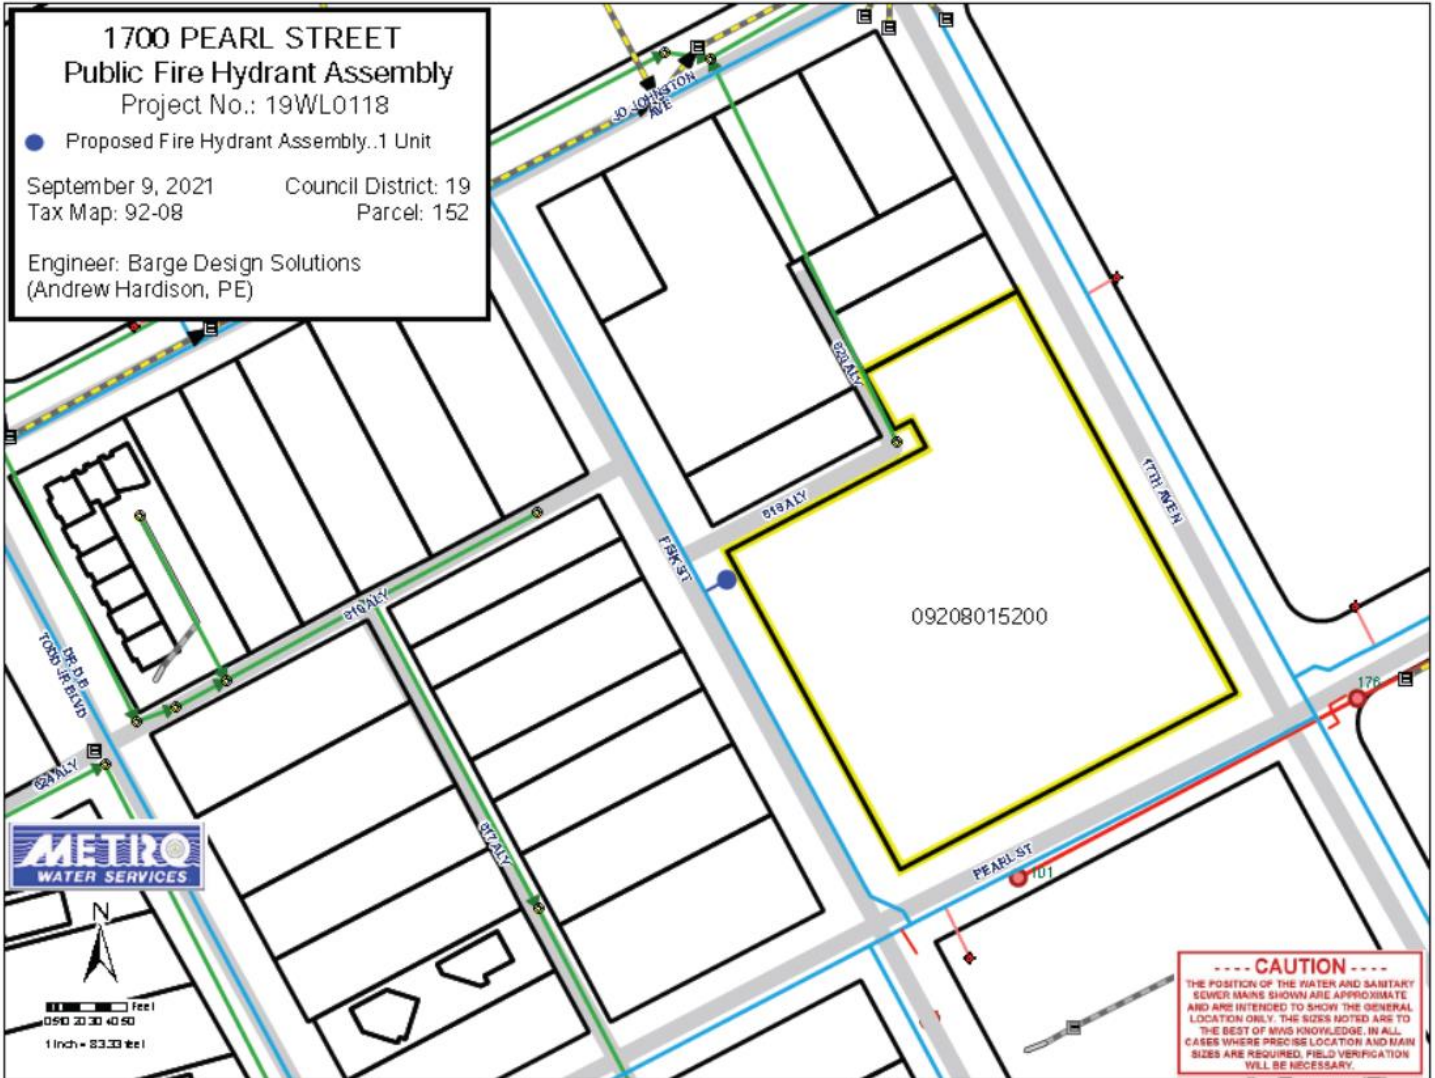

1700 PEARL STREET

Public Fire Hydrant Assembly

Project No.: 19WL0118

● Proposed Fire Hydrant Assembly..1 Unit


September 9, 2021

Council District: 19

Tax Map: 92-08

Parcel: 152

Engineer: Barge Design Solutions
(Andrew Hardison, PE)

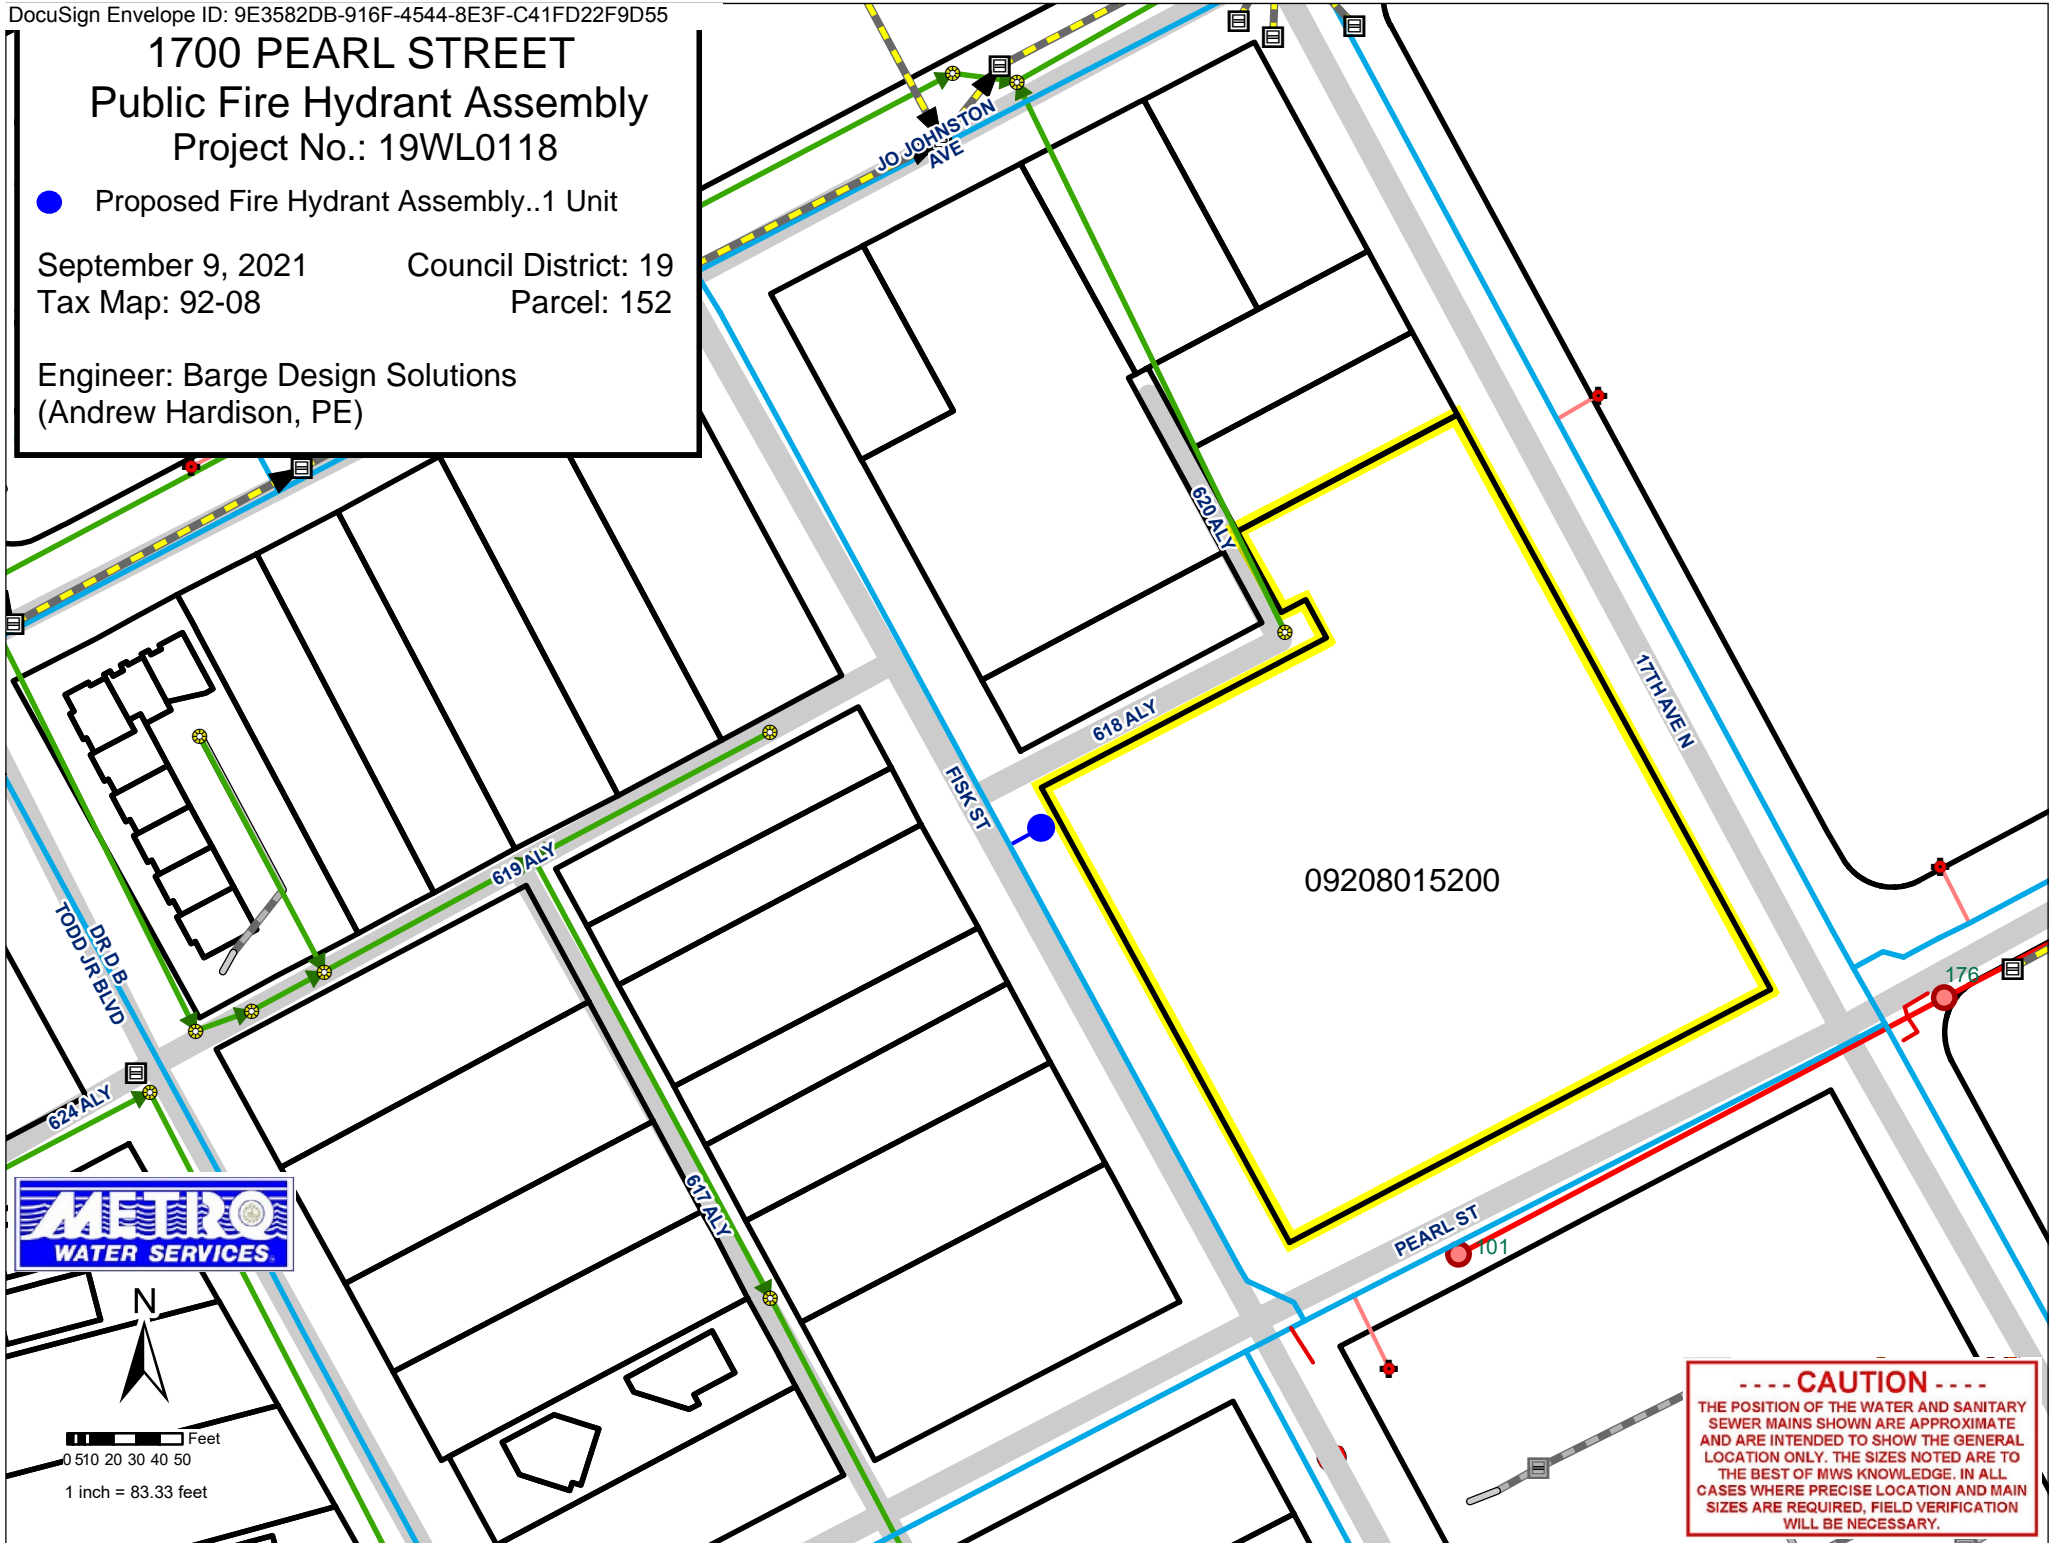

0 10 20 30 40 50 Feet

1 inch = 83.33 feet

----- CAUTION -----
THE POSITION OF THE WATER AND SANITARY SEWER MAINS SHOWN ARE APPROXIMATE AND ARE INTENDED TO SHOW THE GENERAL LOCATION ONLY. THE SIZES NOTED ARE TO THE BEST OF MWS KNOWLEDGE. IN ALL CASES WHERE PRECISE LOCATION AND MAIN SIZES ARE REQUIRED, FIELD VERIFICATION WILL BE NECESSARY.