


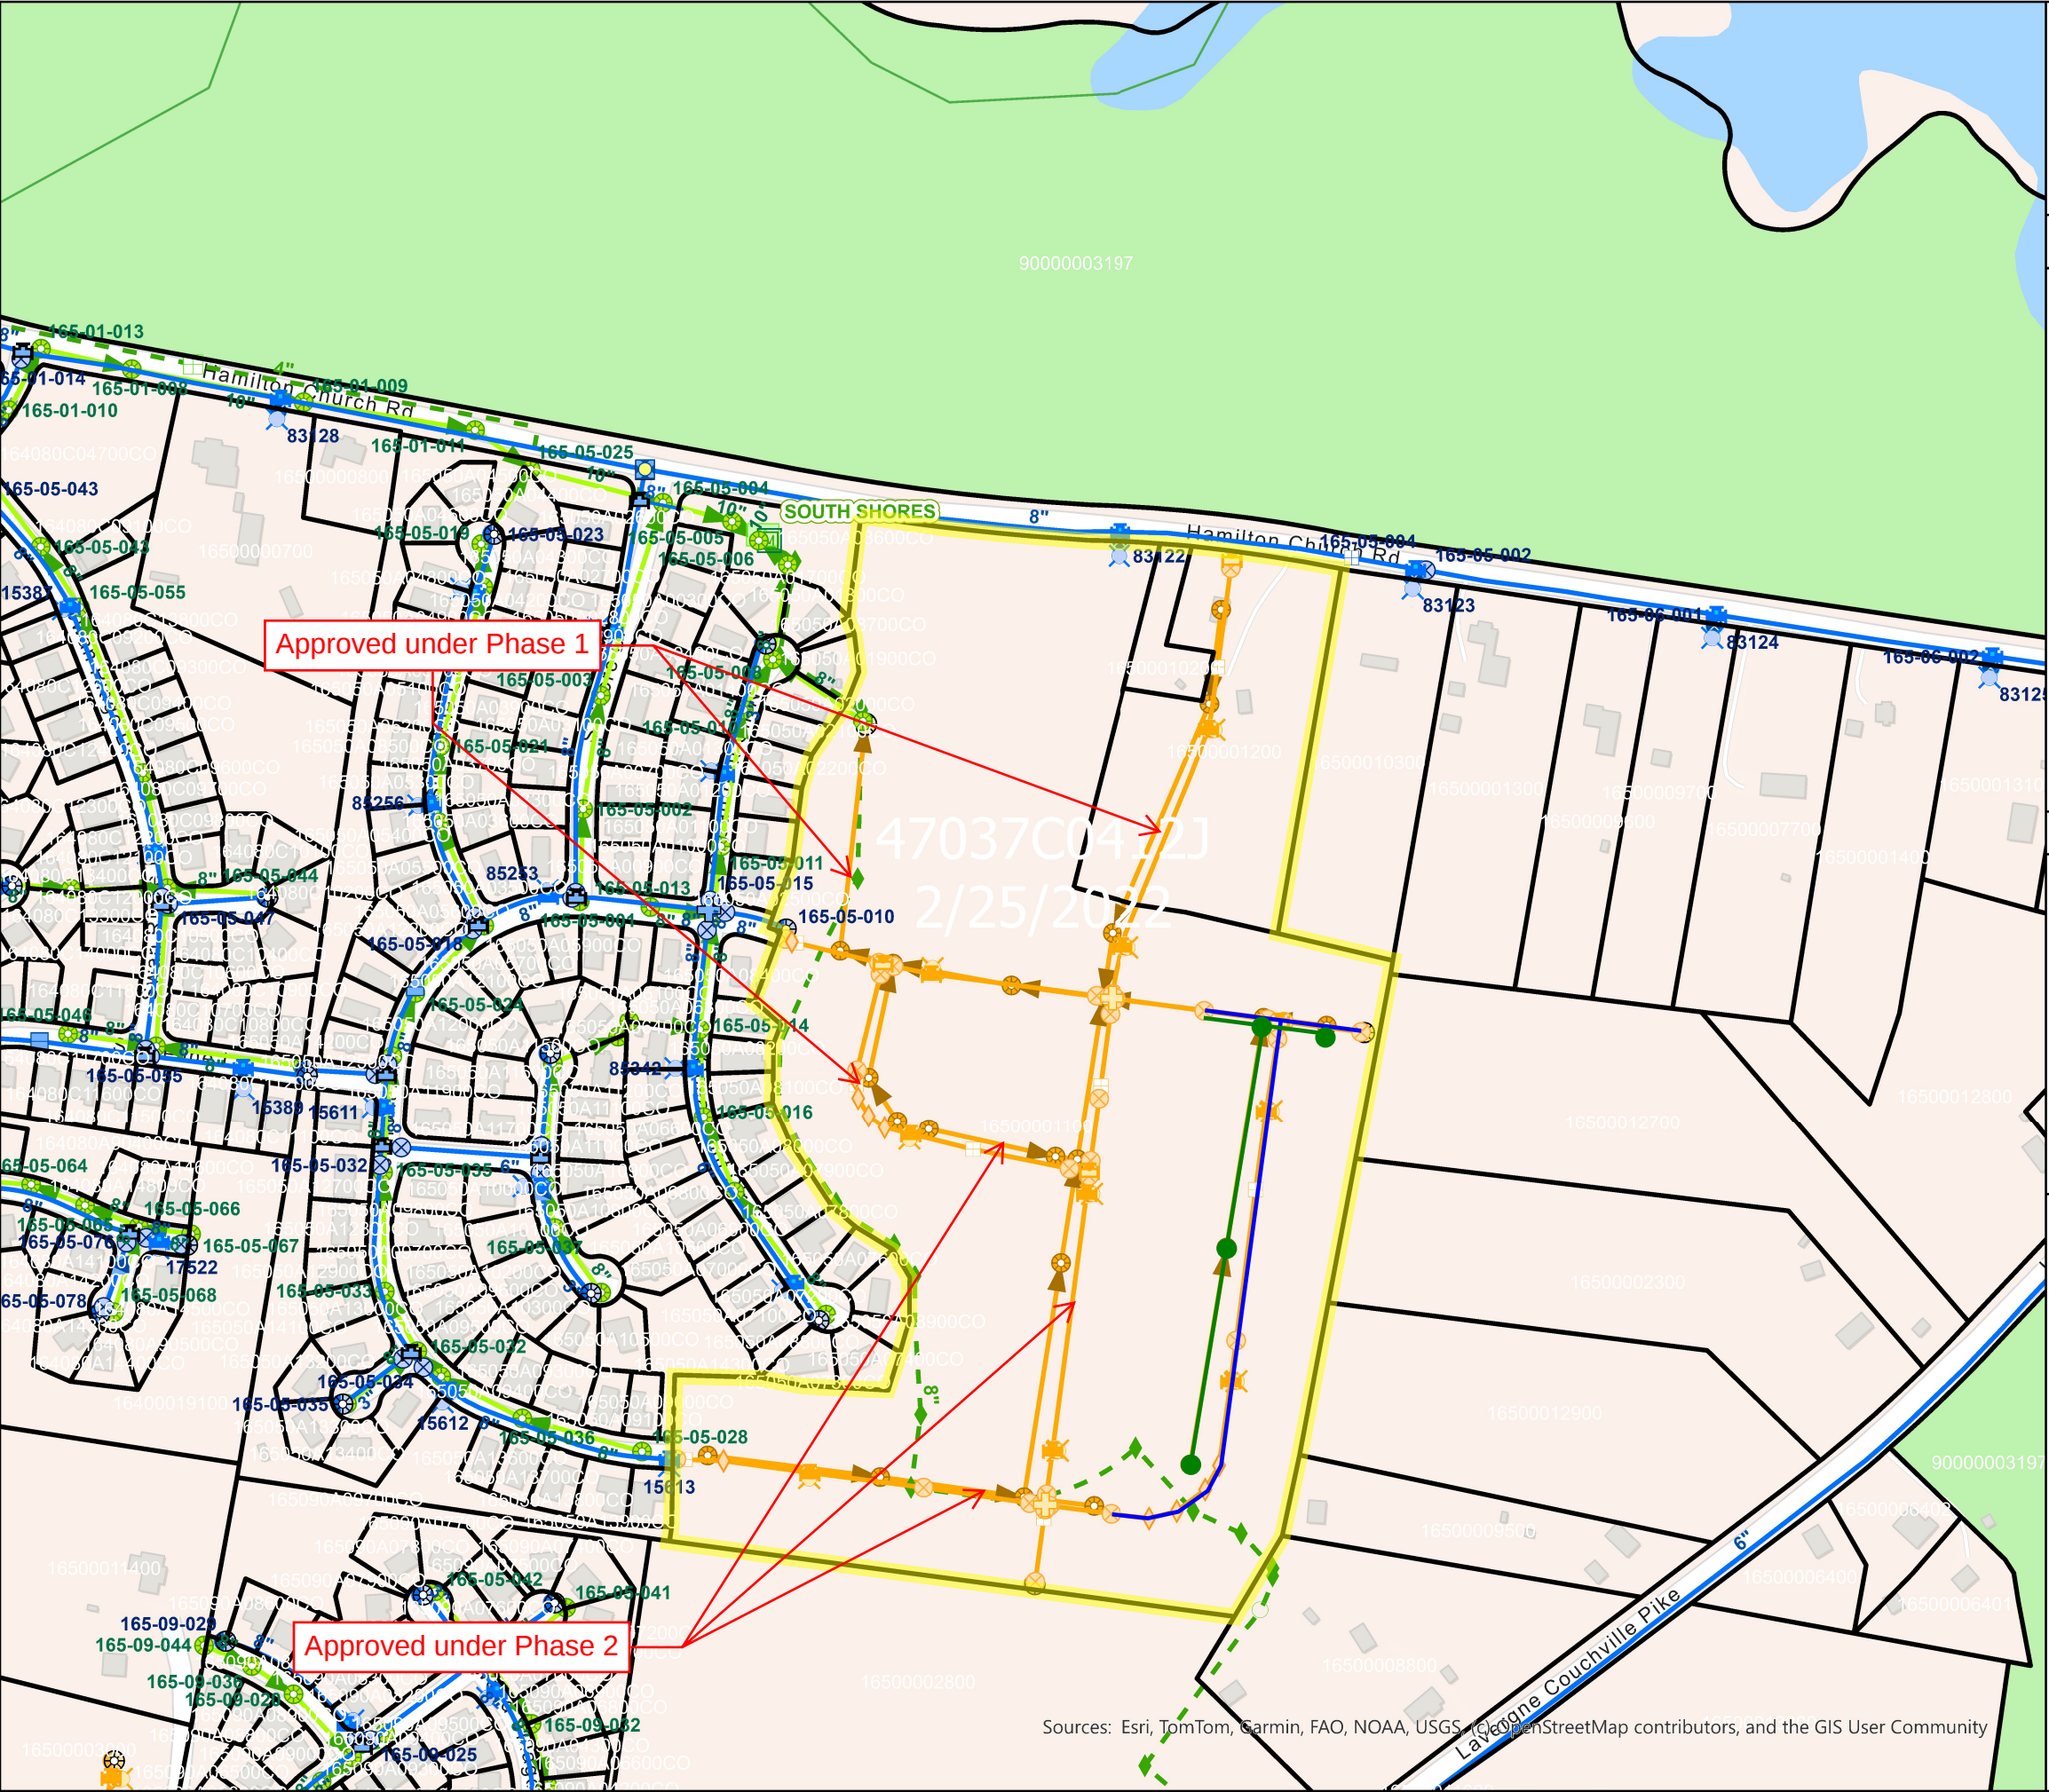

3807-3817 Hamilton Church Road
Phase 3
MWS Project Nos.
26SL0110 & 26WL0036

LEGEND

- Proposed Sewer Manhole..... 4 Unit
- Proposed 8" Sewer Main (PVC)..... 977 LF
- Proposed 8" Water Main (DIP)..... 1,204 LF
- Proposed Fire Hydrant..... 2 Unit

AND ASSOCIATED EASEMENTS

DATE: 05/19/2026

ENGINEERING FIRM: Thomas & Hutton
ENGINEER: Jon Claxton, PE

COUNCIL DISTRICT: 08
PARCEL NUMBERS: 16500001100, 16500010200,
& 16500001200

----- CAUTION -----

THE POSITION OF THE WATER AND SANITARY SEWER
MAINS SHOWN ARE APPROXIMATE AND ARE INTENDED TO
SHOW THE GENERAL LOCATION ONLY. THE SIZES NOTED
ARE TO THE BEST OF MWS KNOWLEDGE. IN ALL CASES
WHERE PRECISE LOCATION AND MAIN SIZES ARE
REQUIRED, FIELD VERIFICATION WILL BE NECESSARY.

0 100 200 300 400 Feet



Sources: Esri, TomTom, Garmin, FAO, NOAA, USGS, OpenStreetMap contributors, and the GIS User Community