

PROPOSED PERMANENT
DRAINAGE EASEMENT




PROPOSED TEMPORARY
DRAINAGE EASEMENT



PROPOSED PIPE



PROPOSED STRUCTURE

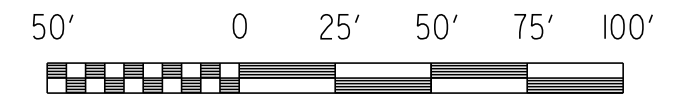

SCALE: 1" = 50'

FILE NAME:	EASEMENT EXHIBIT
DATE:	03-23-2026
DESIGNED BY:	CRH
DRAWN BY:	CRH
CHECKED BY:	DWG
REVISION BLOCK	
DATE:	
DATE:	
DATE:	

CONSOR ENGINEERS, LLC
101 WESTPARK DRIVE, SUITE 300
BRENTWOOD, TN 37027
(615) 425-2000

PROJECT NO. 26-SWC-174
SEALED BY

METROPOLITAN GOVERNMENT
OF NASHVILLE & DAVIDSON COUNTY, TENNESSEE
METRO WATER SERVICES
MAINTENANCE DIVISION

EASTMORELAND STREET
STORMWATER
IMPROVEMENTS

EASEMENT EXHIBIT

SCALE: 1" = 50'

SHEET 01 OF 01