


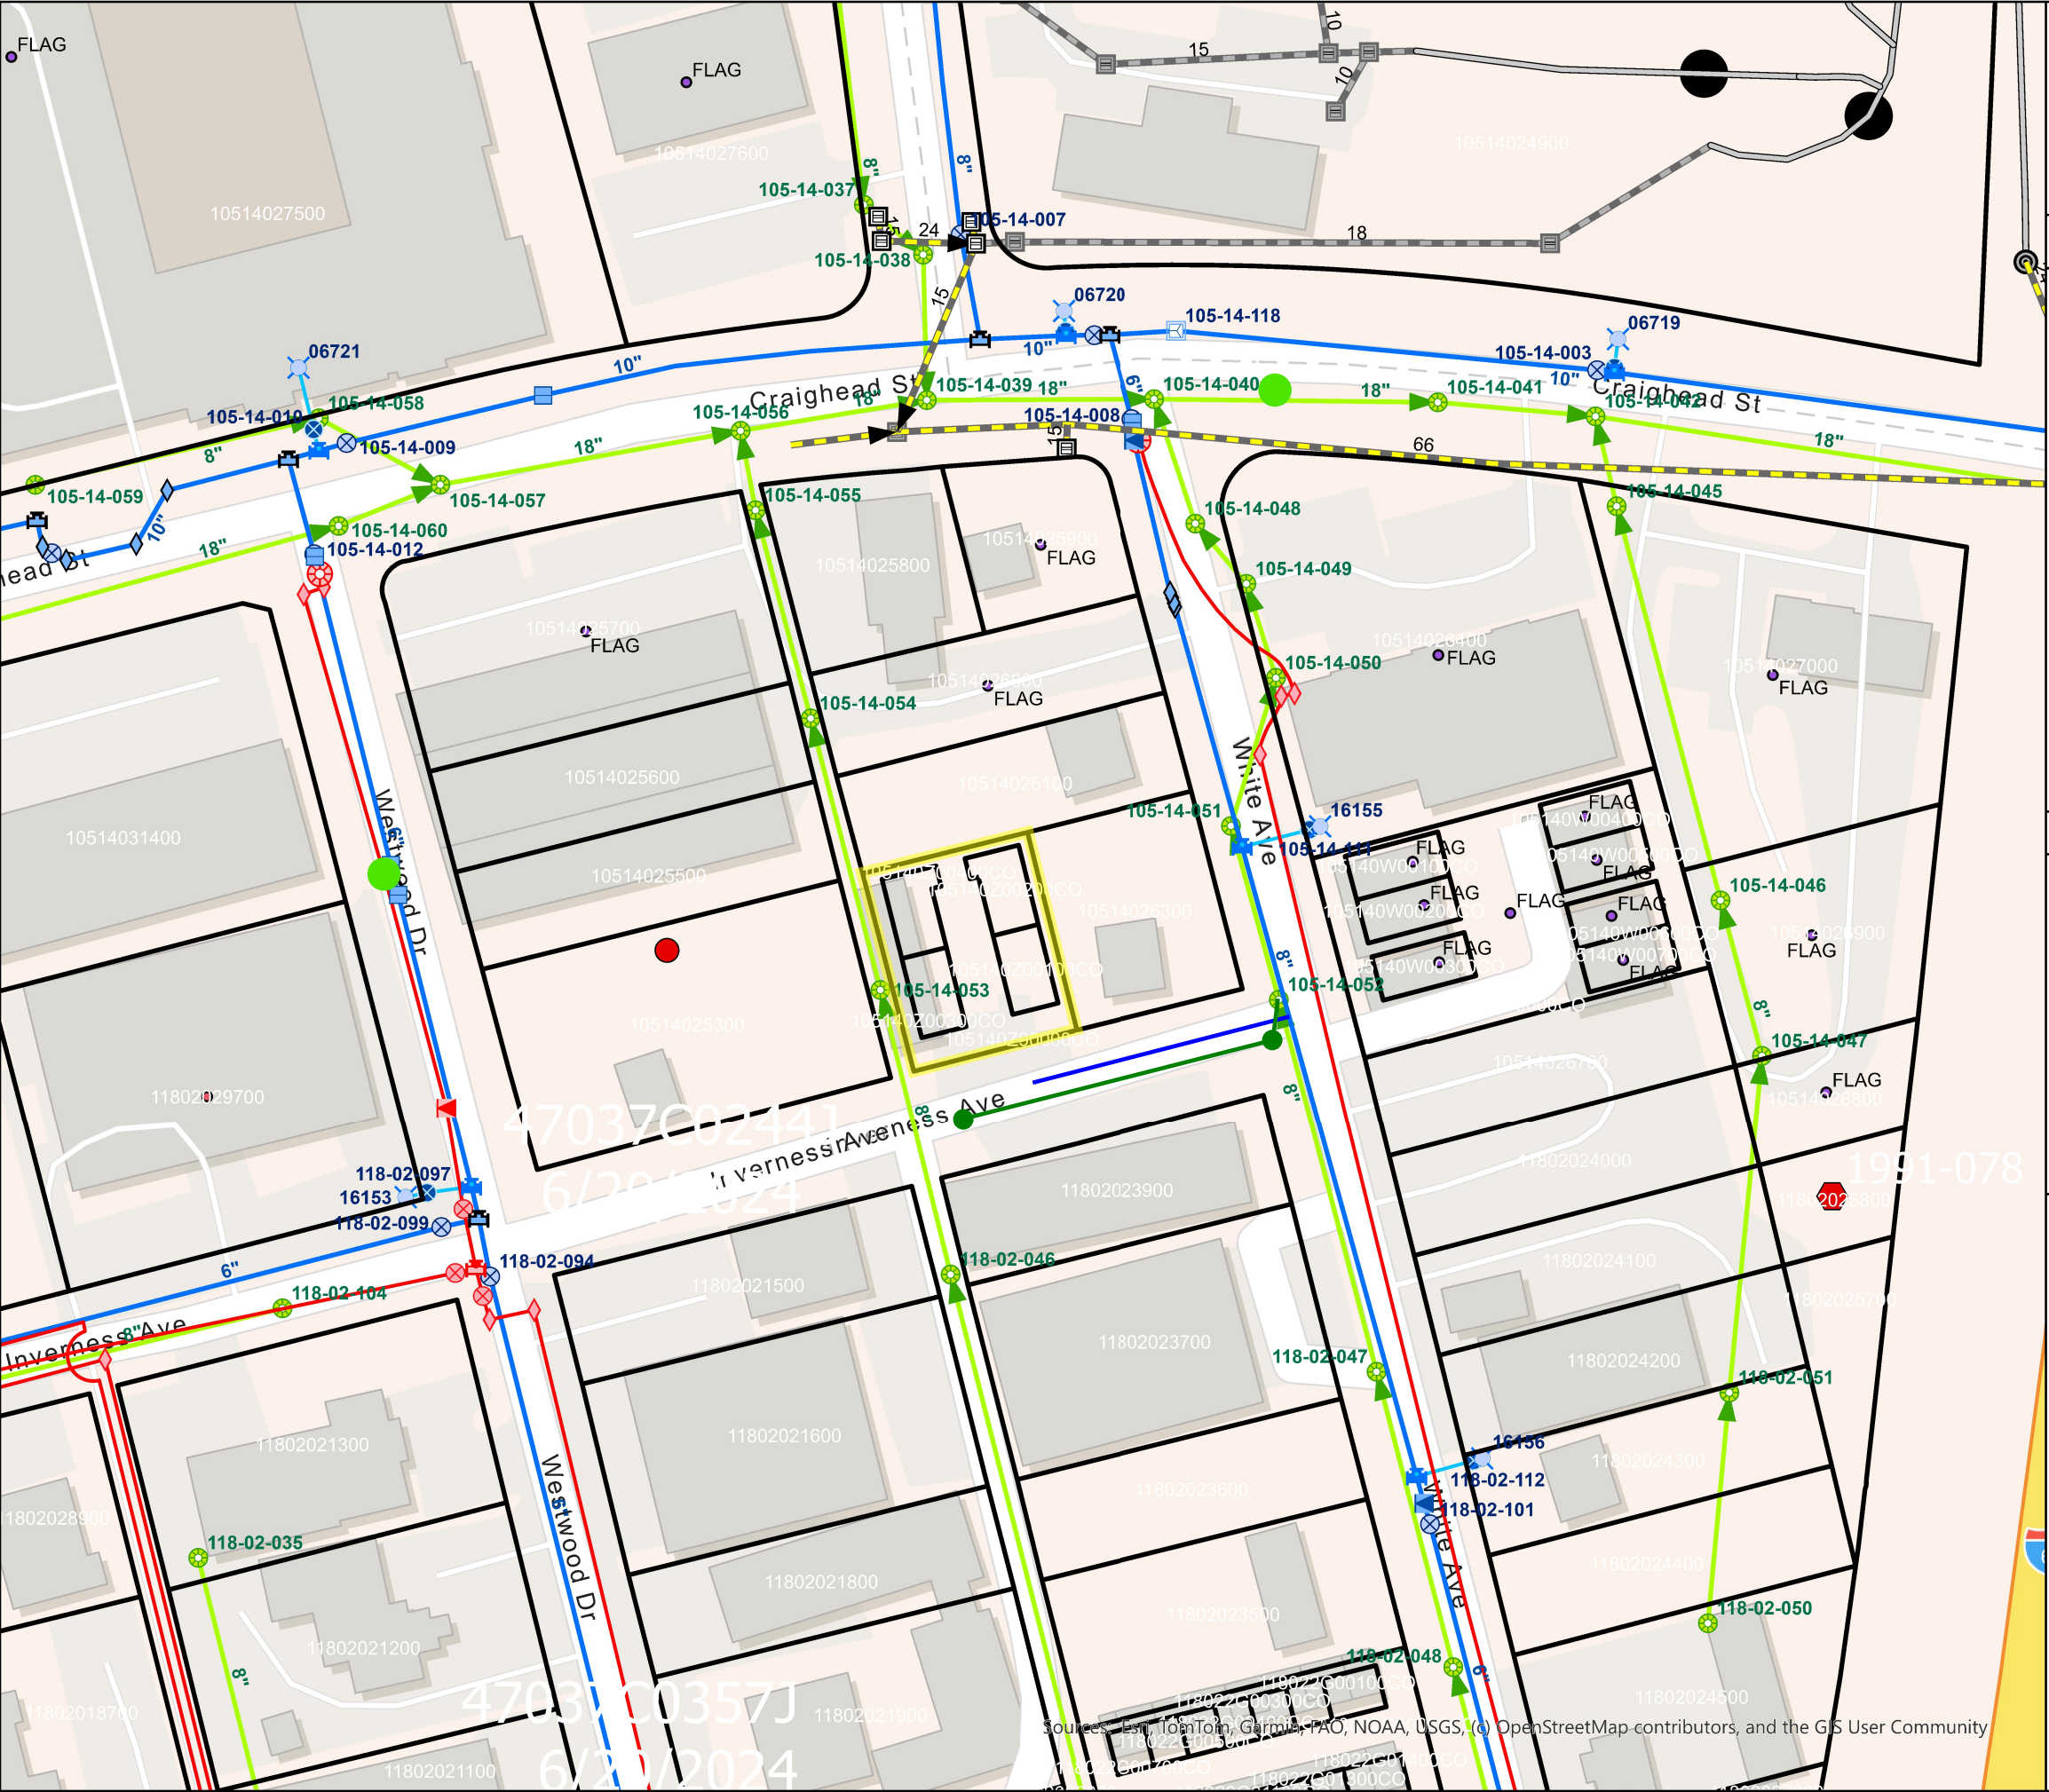

602 C Inverness Ave
MWS Project Nos.
26SL0100 & 26WL0005

LEGEND

- Proposed Sewer Manhole..... 2 Unit
- Proposed 8" Sewer Main (PVC)..... 178 LF
- Proposed 8" Water Main (DIP)..... 143 LF

AND ASSOCIATED EASEMENTS

DATE: 05/18/2026

ENGINEERING FIRM:Rhodes Engineering
ENGINEER:Chet Rhodes, PE

COUNCIL DISTRICT: 26
PARCEL NUMBERS:

105140Z90000C0, 105140Z00100C0, 105140Z00200C0,
105140Z00300C0, & 105140Z00400C0

----- CAUTION -----

THE POSITION OF THE WATER AND SANITARY SEWER
MAINS SHOWN ARE APPROXIMATE AND ARE INTENDED TO
SHOW THE GENERAL LOCATION ONLY. THE SIZES NOTED
ARE TO THE BEST OF MWS KNOWLEDGE. IN ALL CASES
WHERE PRECISE LOCATION AND MAIN SIZES ARE
REQUIRED, FIELD VERIFICATION WILL BE NECESSARY.

0 50 100 150 200 Feet

