


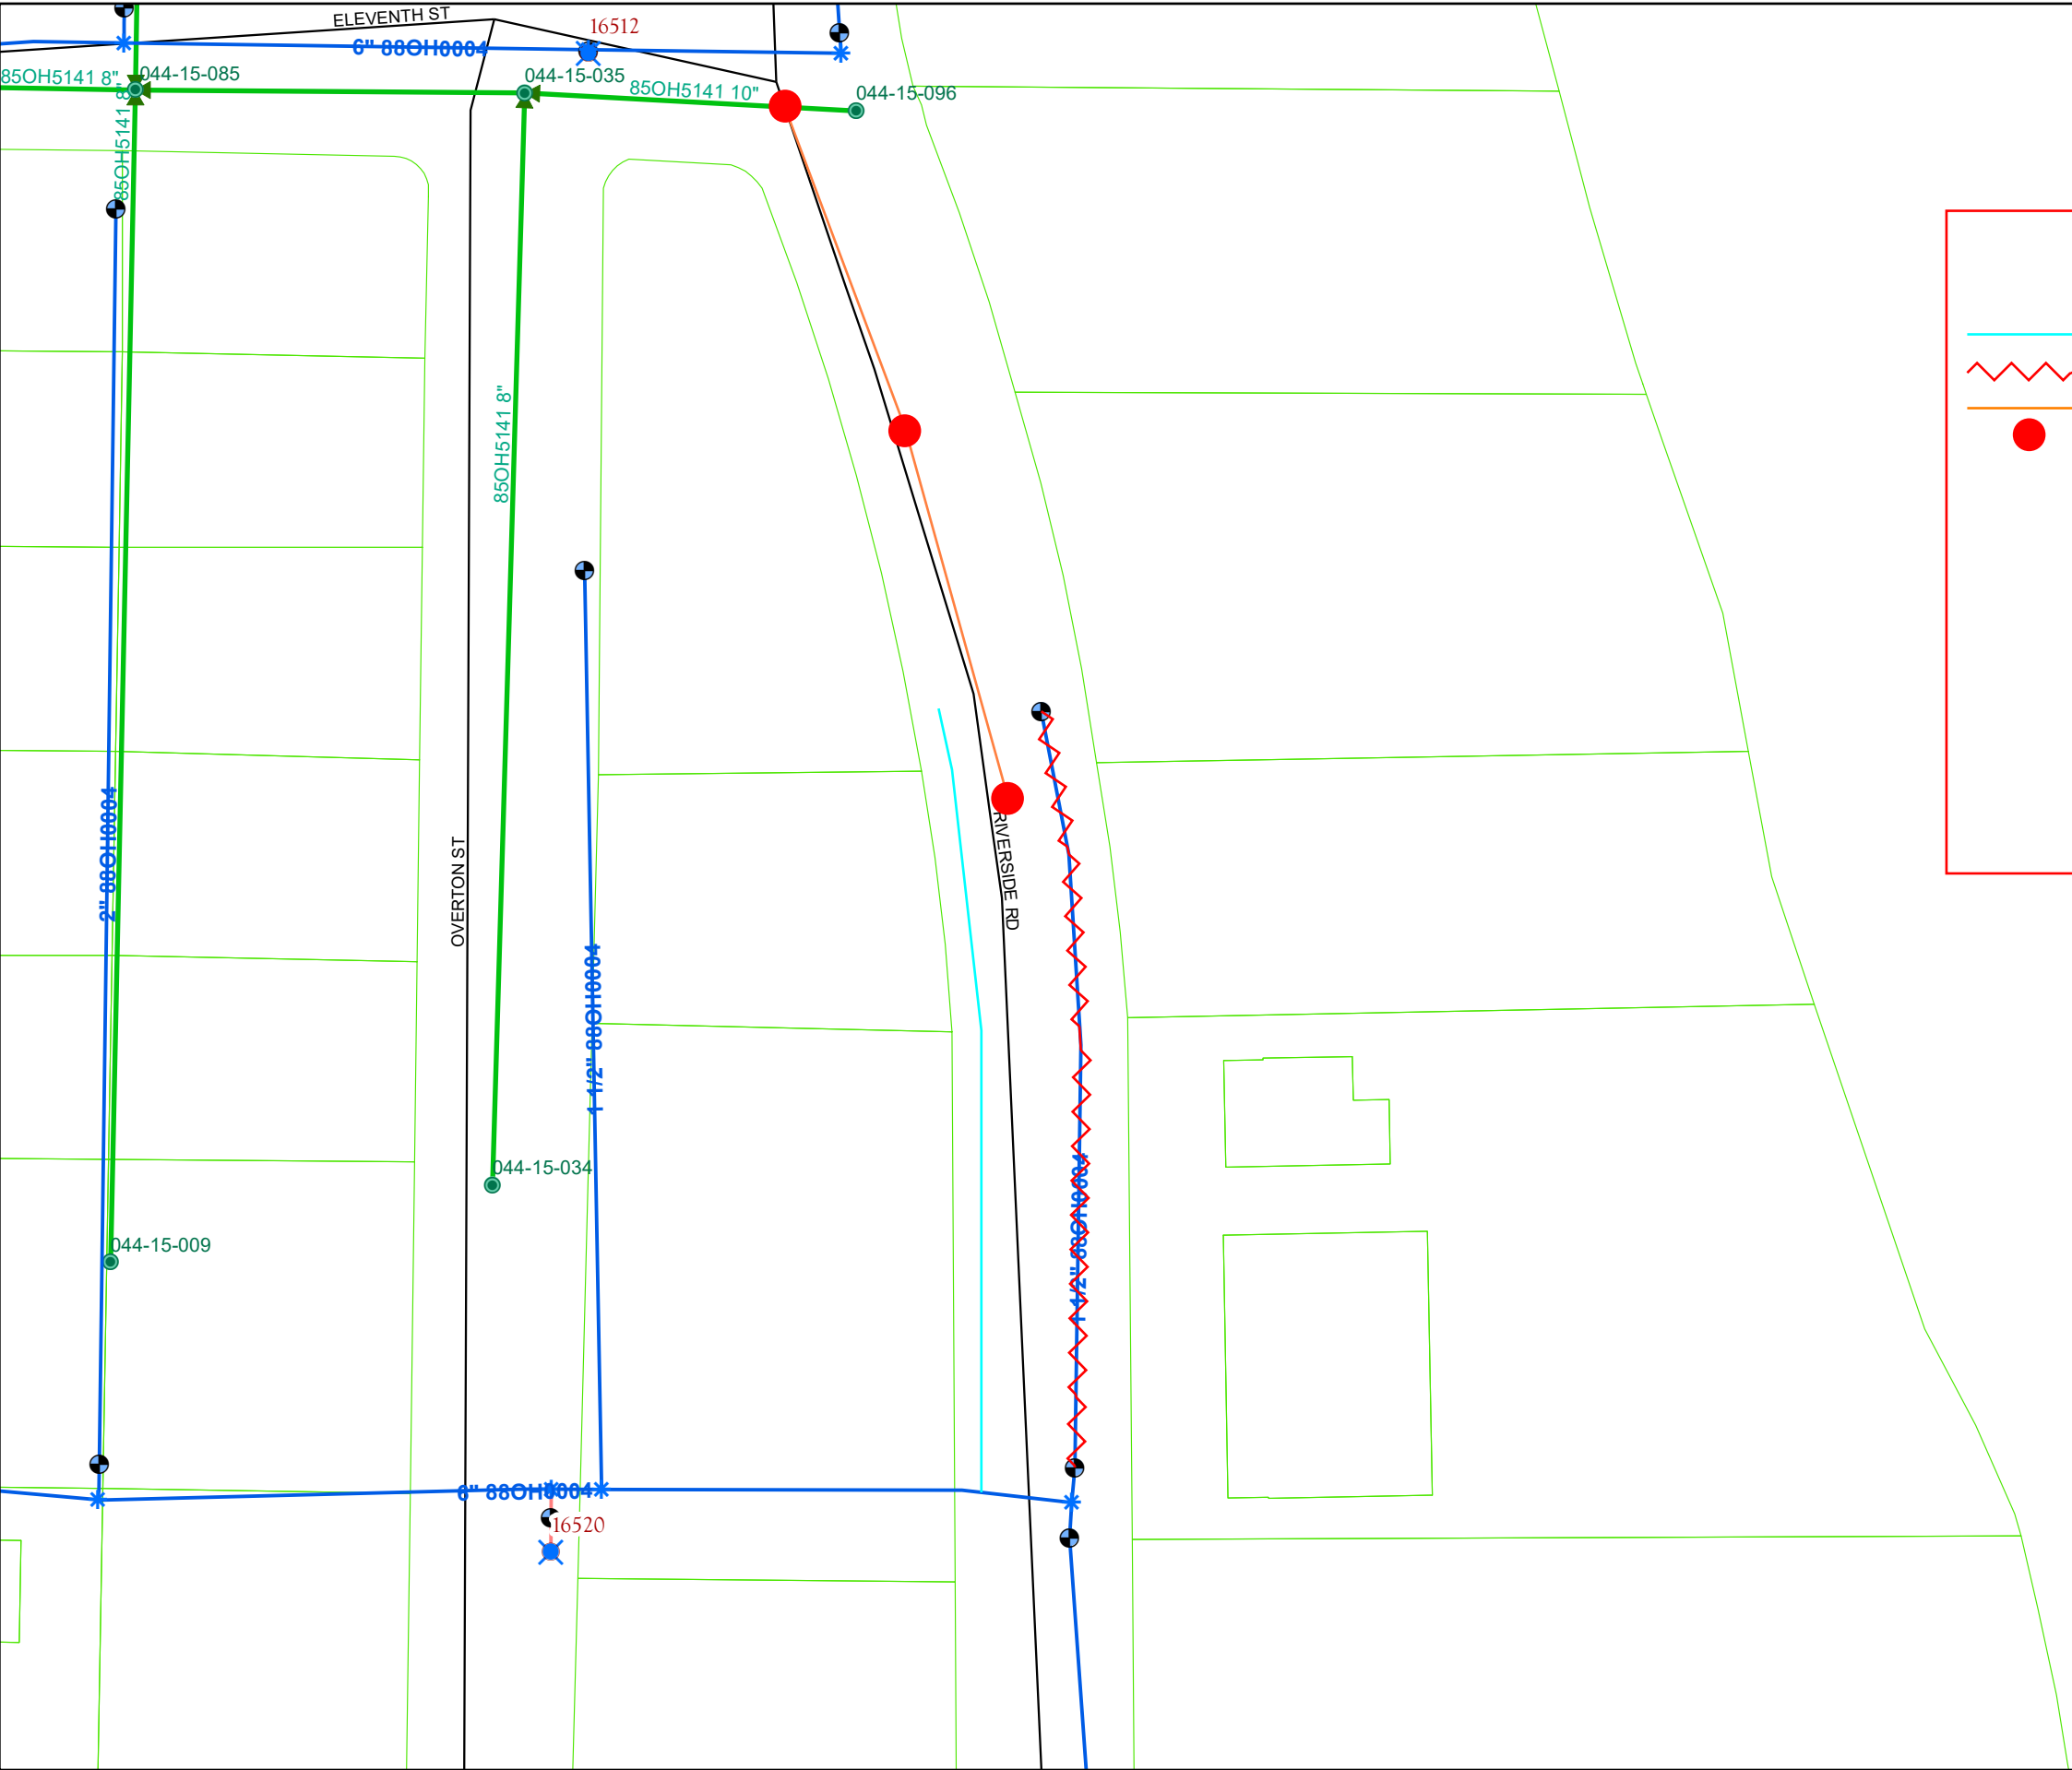

---- CAUTION ----
 THE POSITION OF THE WATER AND SANITARY
 SEWER MAINS SHOWN ARE APPROXIMATE
 AND ARE INTENDED TO SHOW THE GENERAL
 LOCATION ONLY. THE SIZES NOTED ARE TO
 THE BEST OF MWS KNOWLEDGE. IN ALL
 CASES WHERE PRECISE LOCATION AND MAIN
 SIZES ARE REQUIRED, FIELD VERIFICATION
 WILL BE NECESSARY.

1109 Riverside
 MWS Project Number: 24SL0206 & 24WL0058

-  Proposed 8" (DIP) Water Main... 221 LF
-  Abandon 1.5" (UNK) Water Main... 219 LF
-  Proposed 8" (PVC) Sewer Main... 202 LF
-  Proposed Sewer Manholes... 3 Units

April 9th, 2025
 Davidson County
 Council District - 11
 Council Member - Jeff Eslick

Parcel ID: Map 44-15 Parcel 424

Engineer: Dale and Associates
 Michael Garrigan, PE



1 inch = 50 feet

