


-----CAUTION-----
 THE POSITION OF THE WATER AND SANITARY SEWER MAINS SHOWN ARE APPROXIMATE AND ARE INTENDED TO SHOW THE GENERAL LOCATION ONLY. THE SIZES NOTED ARE TO THE BEST OF MWS KNOWLEDGE. IN ALL CASES WHERE PRECISE LOCATION AND MAIN SIZES ARE REQUIRED, FIELD VERIFICATION WILL BE NECESSARY.

Project Name: Modera Germantown
 Project No.: 20WL0056, 20SL0100
 Engineer: Kimley-Horn, (John Richard Patterson, PE)
 October 15, 2020
 Council District: 19
 Tax Map: 082-05 Parcels: 158-00 (and easements)

- Abandon Existing 6" Water Main (468 LF)
- Abandon Existing 8" Water Main (697 LF)
- Abandon Existing Fire Hydrant (1 Unit)
- Abandon Existing 10" Sanitary Sewer Main (310 LF)
- Abandon Existing 12" Sanitary Sewer Main (196 LF)
- Abandon Existing 12" Sanitary Sewer Manhole (4 Units)
- Proposed 6" Water Main (43 LF) - DIP
- Proposed 8" Water Main (903 LF) - DIP
- Proposed Fire Hydrant 6" (2 Units)
- Proposed 10" Sanitary Sewer Main (474 LF) - DIP
- Proposed Sanitary Sewer Manhole (4 Units)

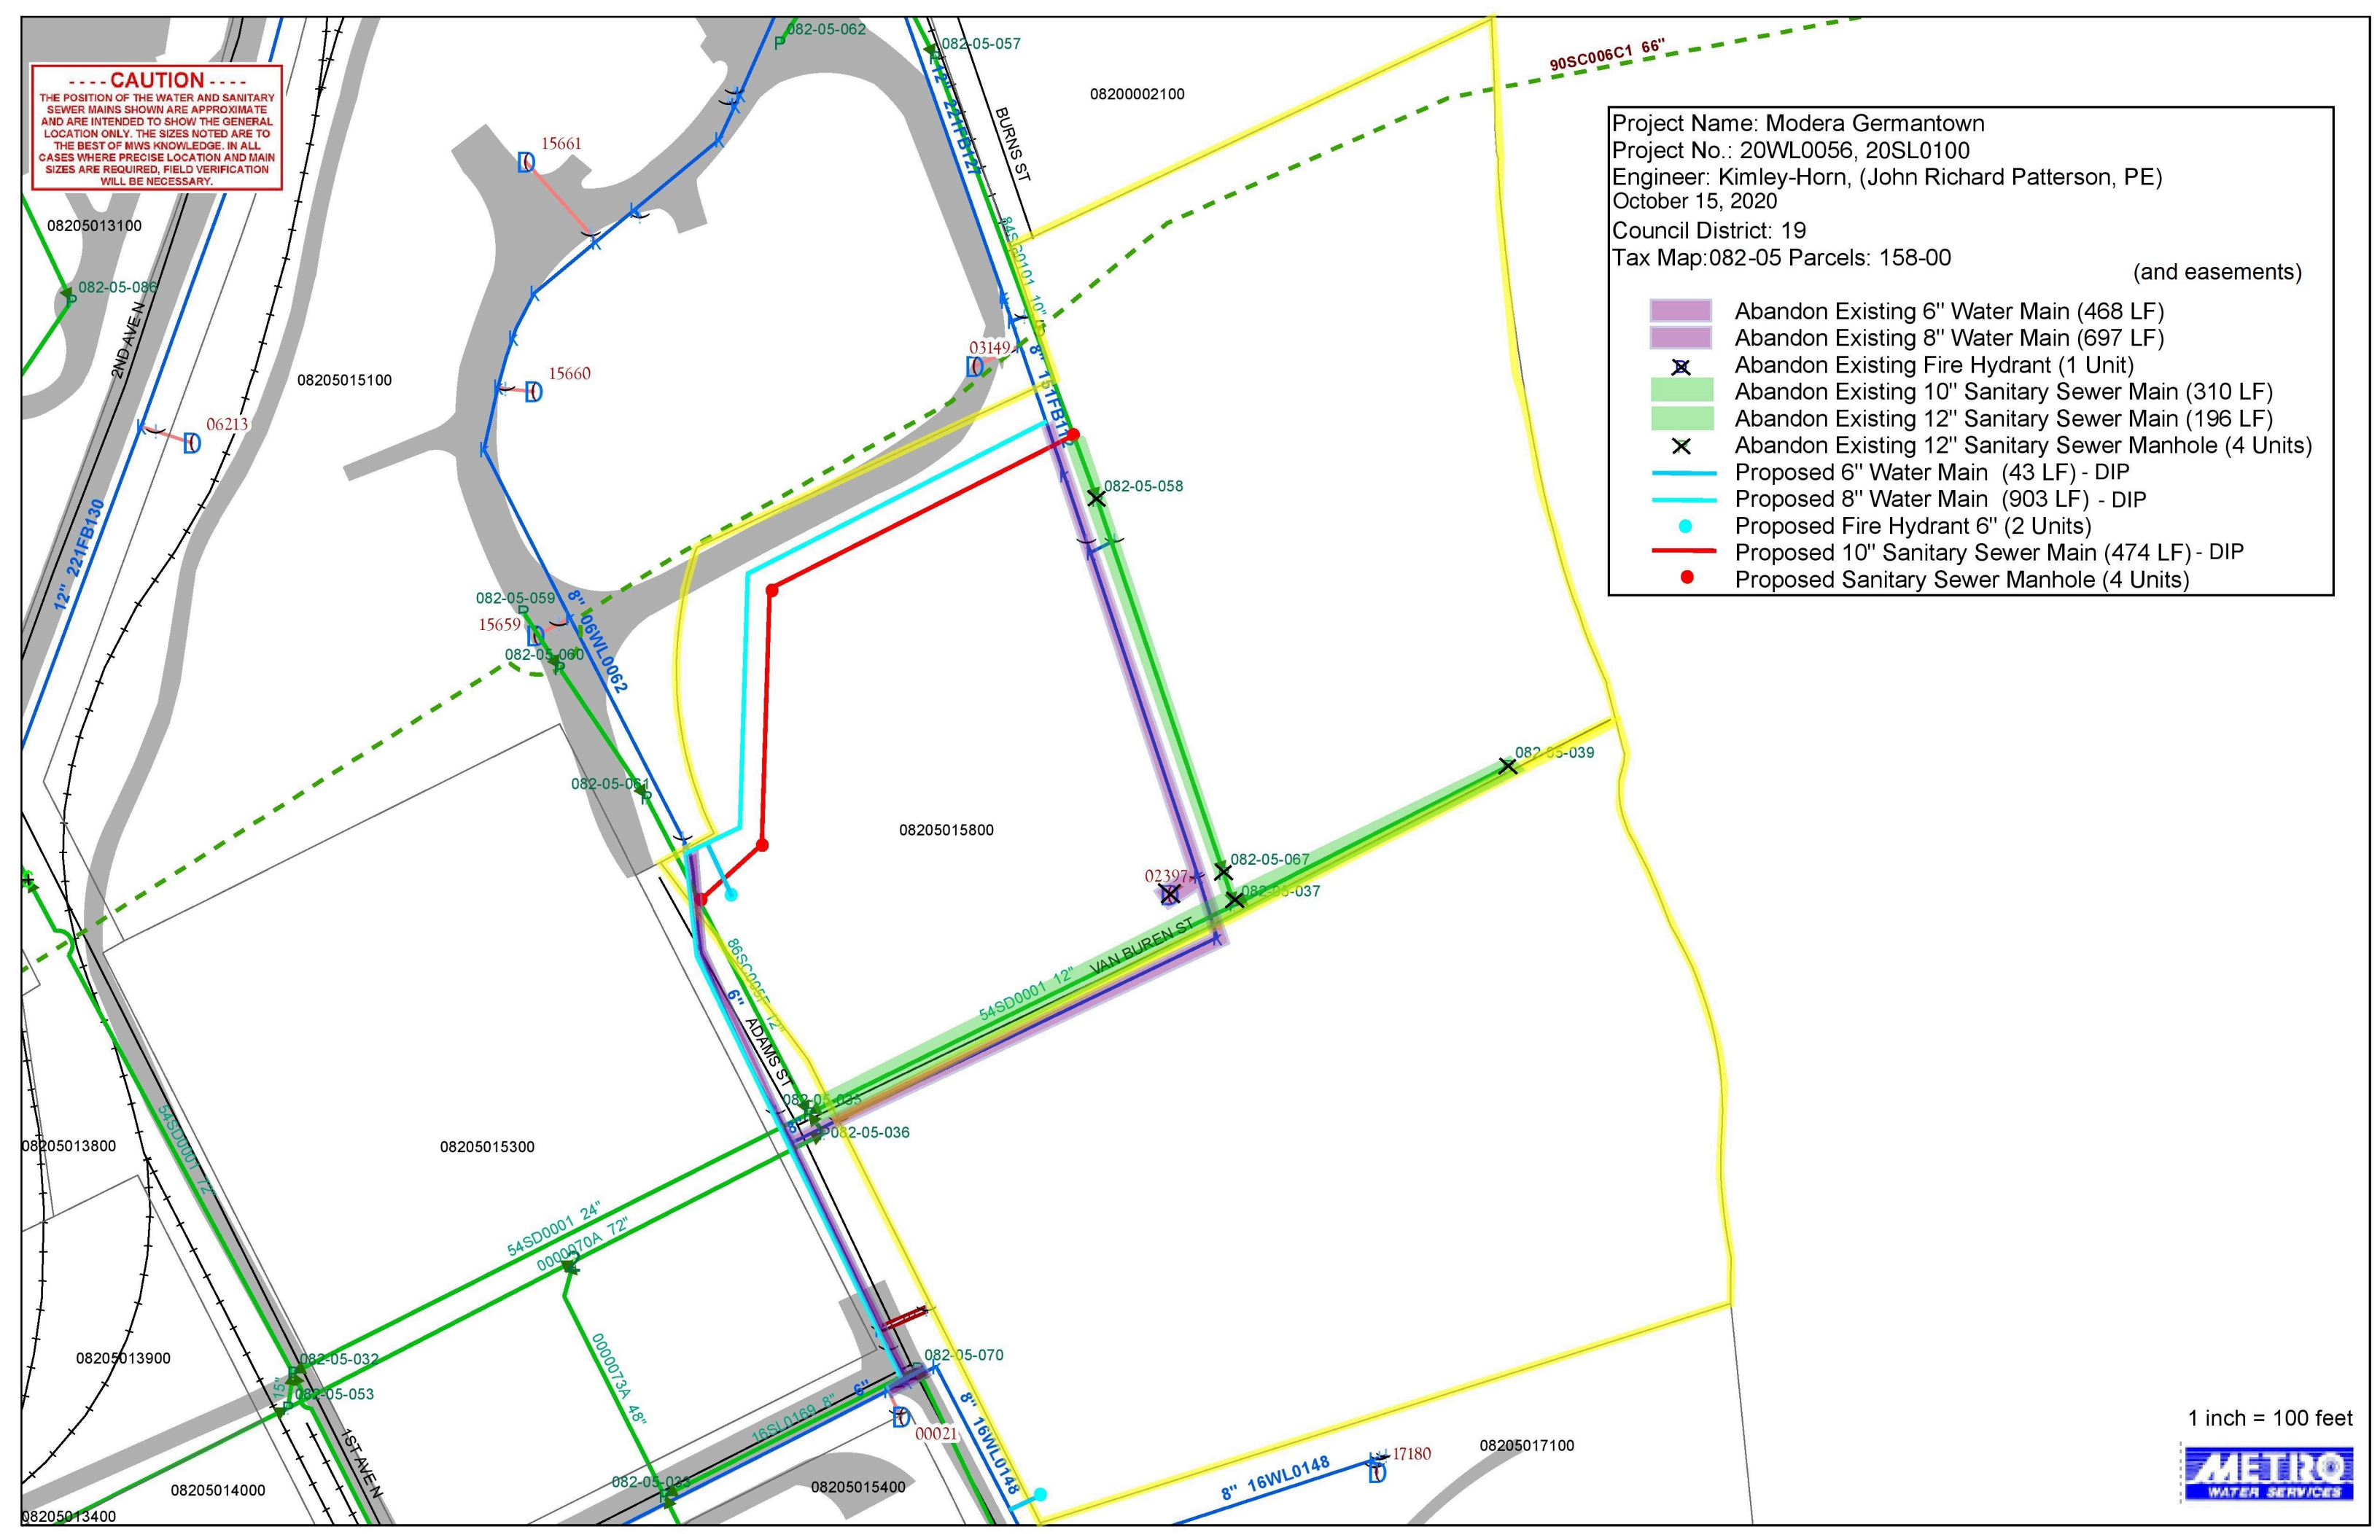

1 inch = 100 feet

