


Exhibit A

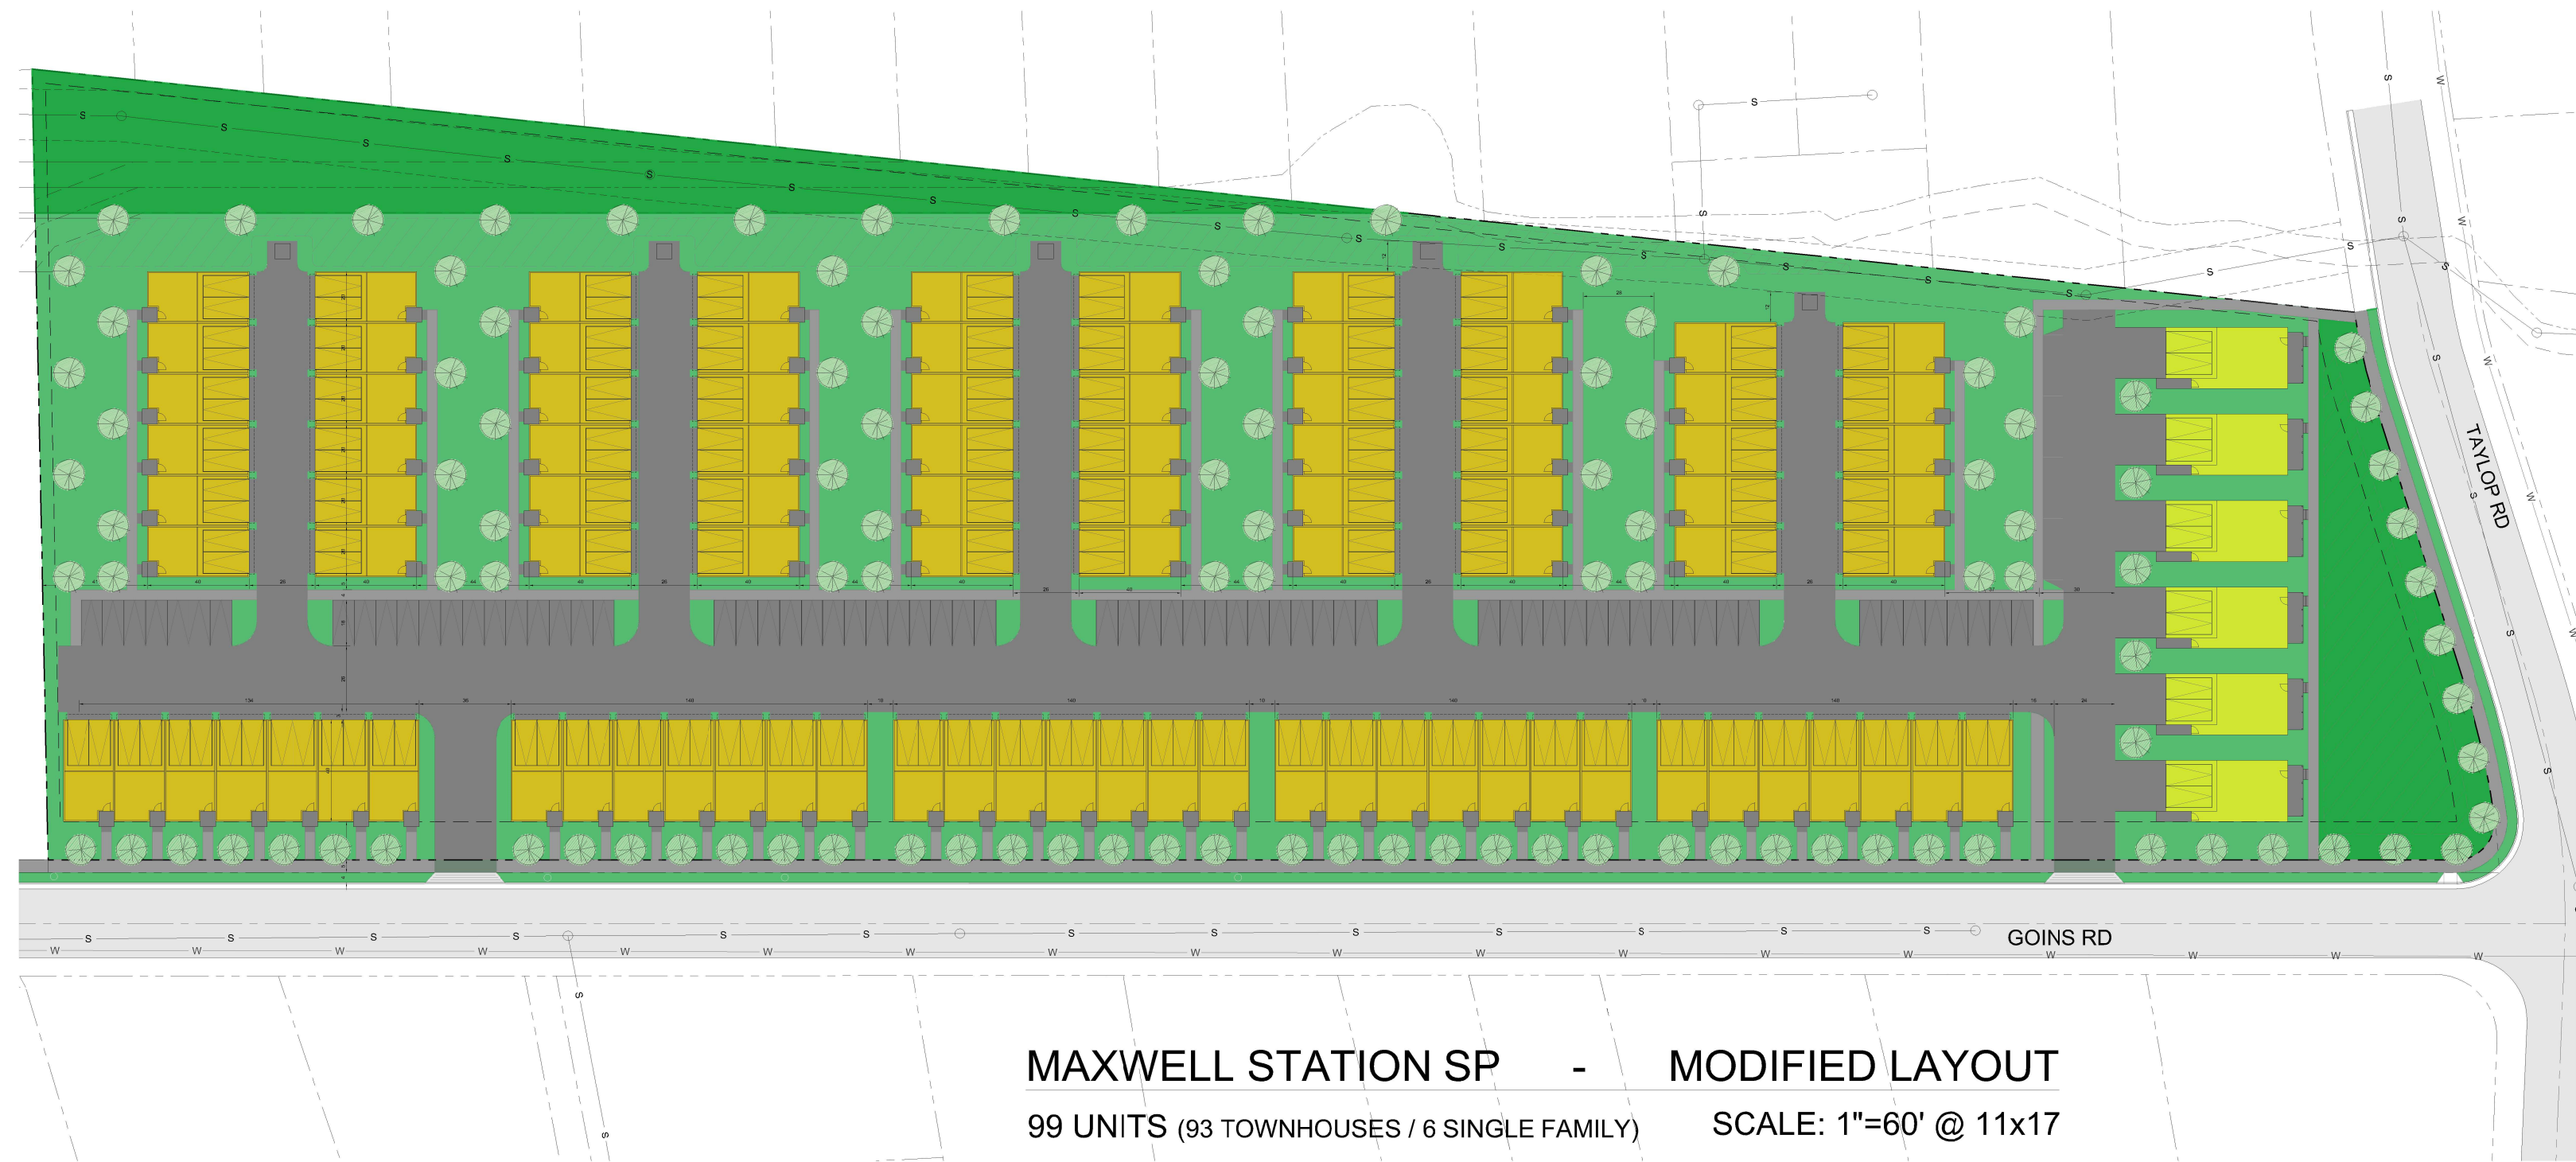

MAXWELL STATION SP - MODIFIED LAYOUT

99 UNITS (93 TOWNHOUSES / 6 SINGLE FAMILY)

SCALE: 1"=60' @ 11x17