
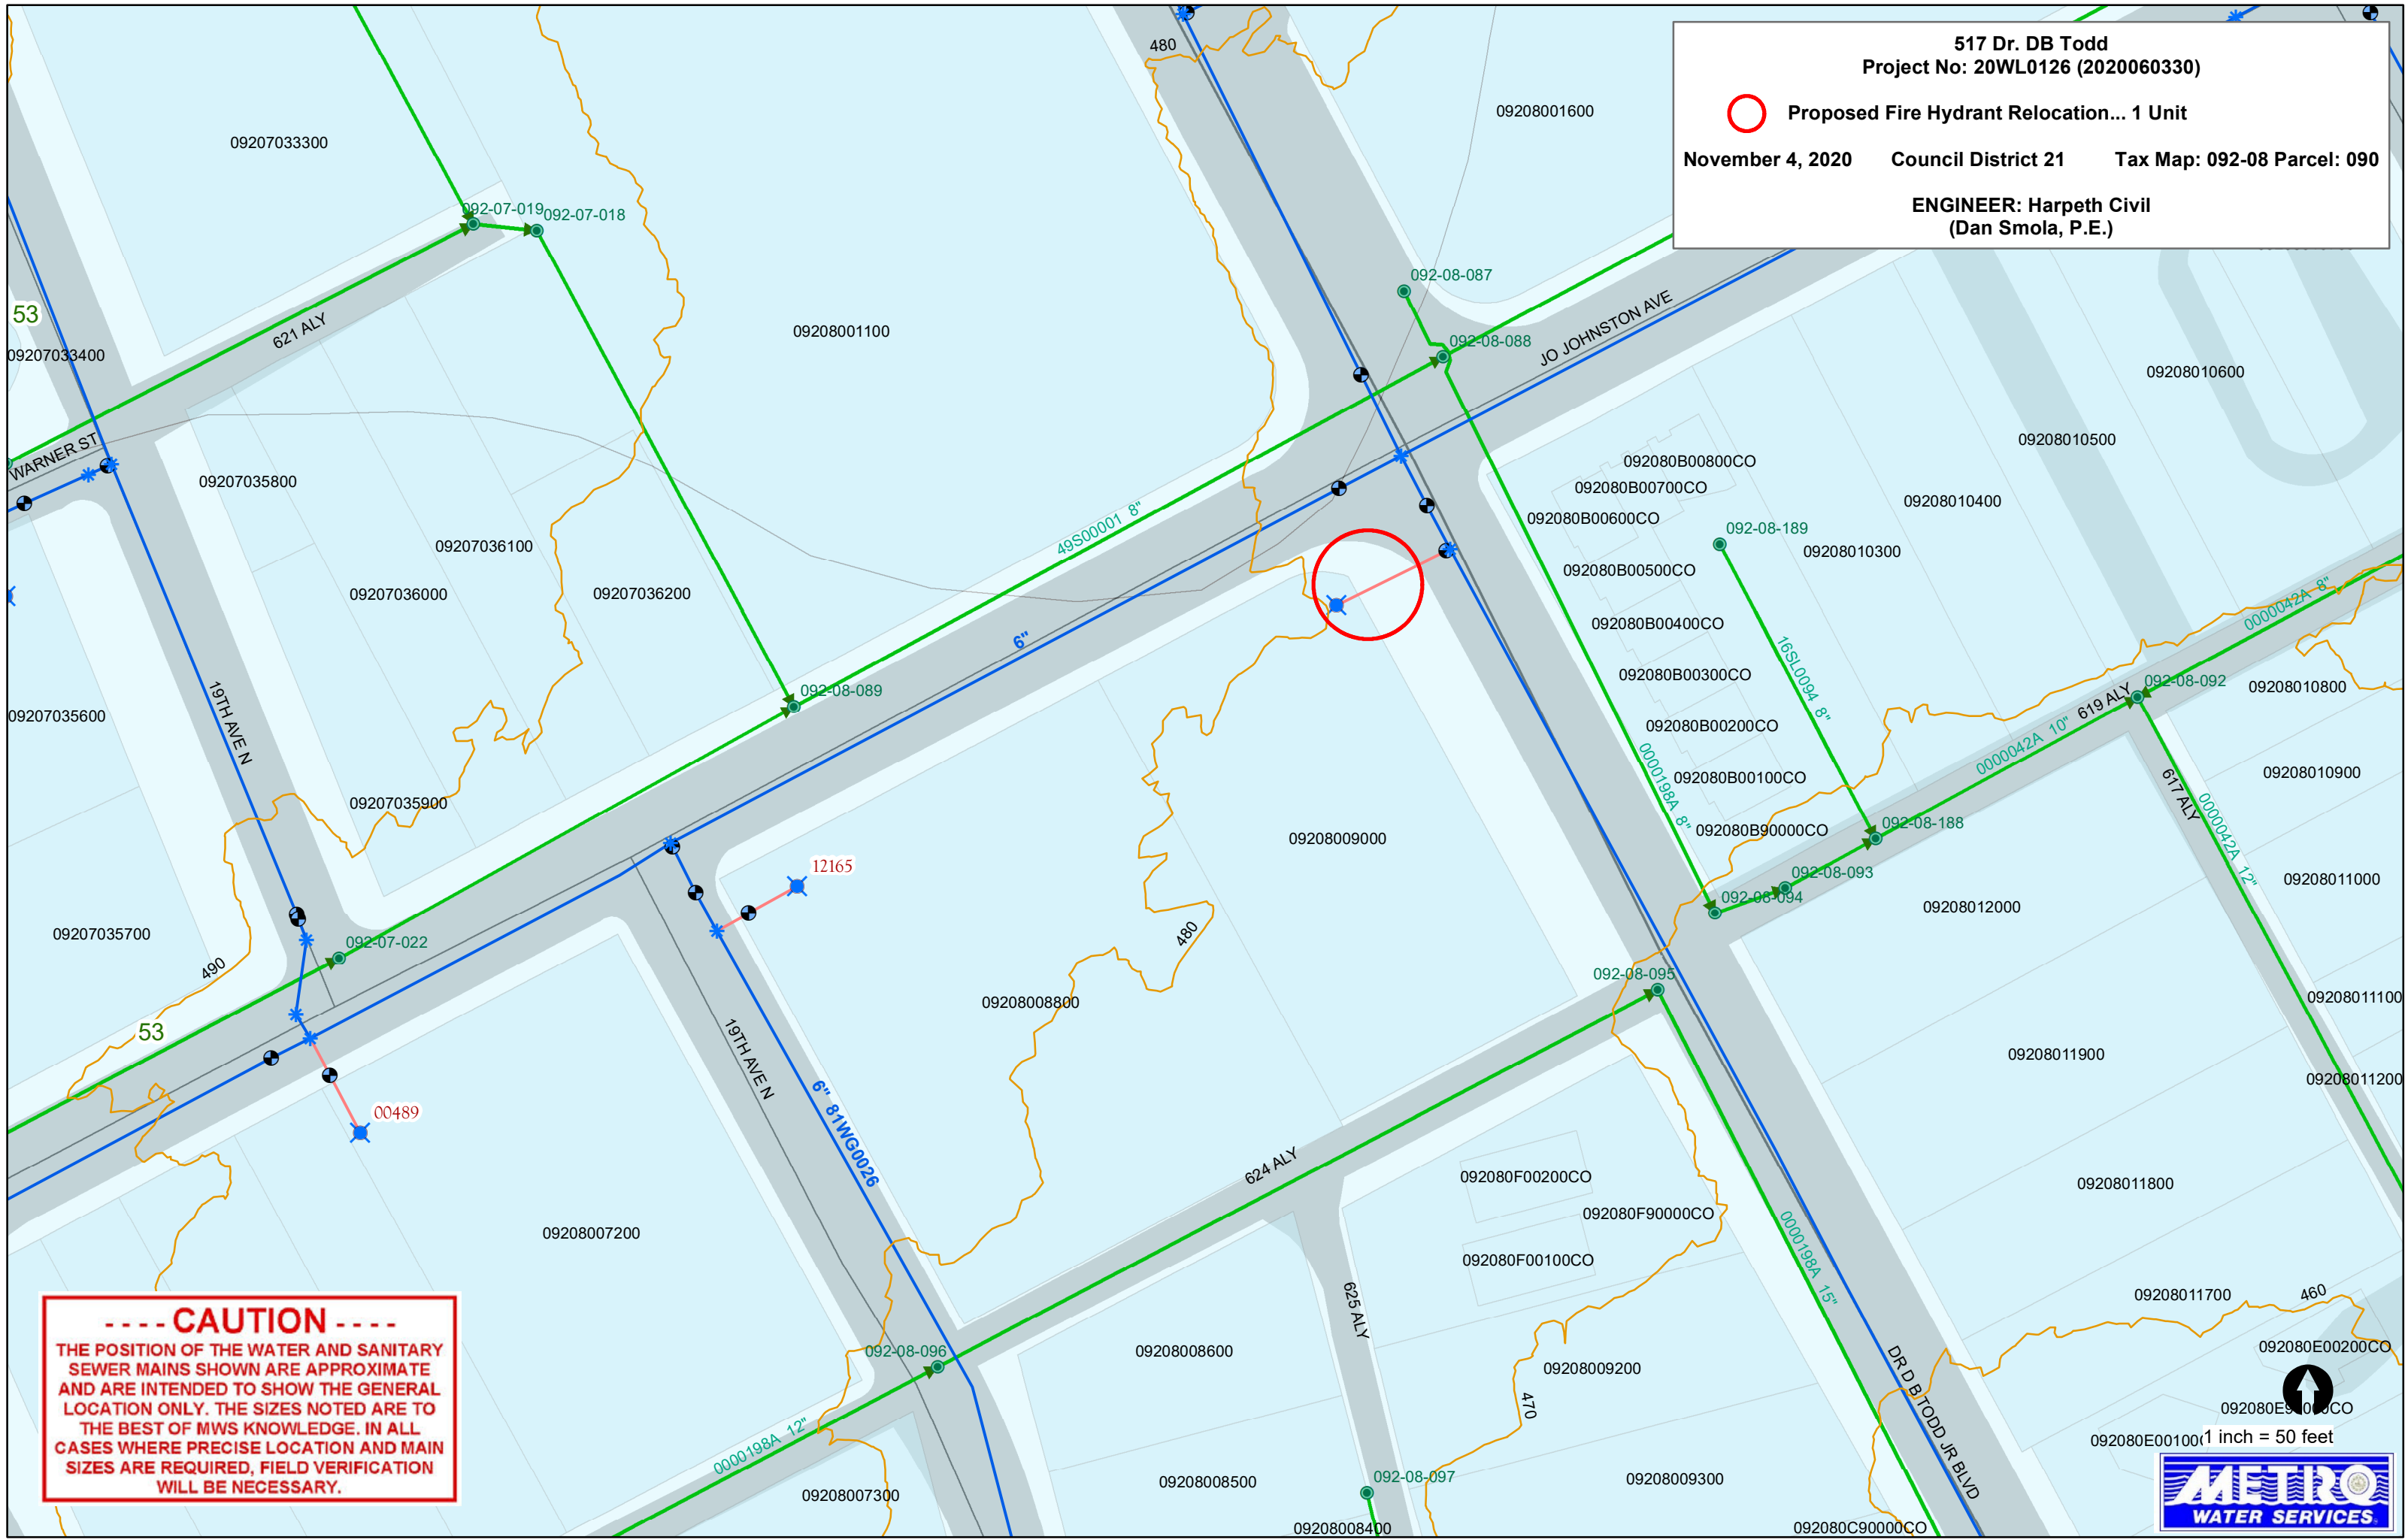


517 Dr. DB Todd
Project No: 20WL0126 (2020060330)

 Proposed Fire Hydrant Relocation... 1 Unit

November 4, 2020 Council District 21 Tax Map: 092-08 Parcel: 090

ENGINEER: Harpeth Civil
(Dan Smola, P.E.)



----- CAUTION -----
THE POSITION OF THE WATER AND SANITARY
SEWER MAINS SHOWN ARE APPROXIMATE
AND ARE INTENDED TO SHOW THE GENERAL
LOCATION ONLY. THE SIZES NOTED ARE TO
THE BEST OF MWS KNOWLEDGE. IN ALL
CASES WHERE PRECISE LOCATION AND MAIN
SIZES ARE REQUIRED, FIELD VERIFICATION
WILL BE NECESSARY.

1 inch = 50 feet

