


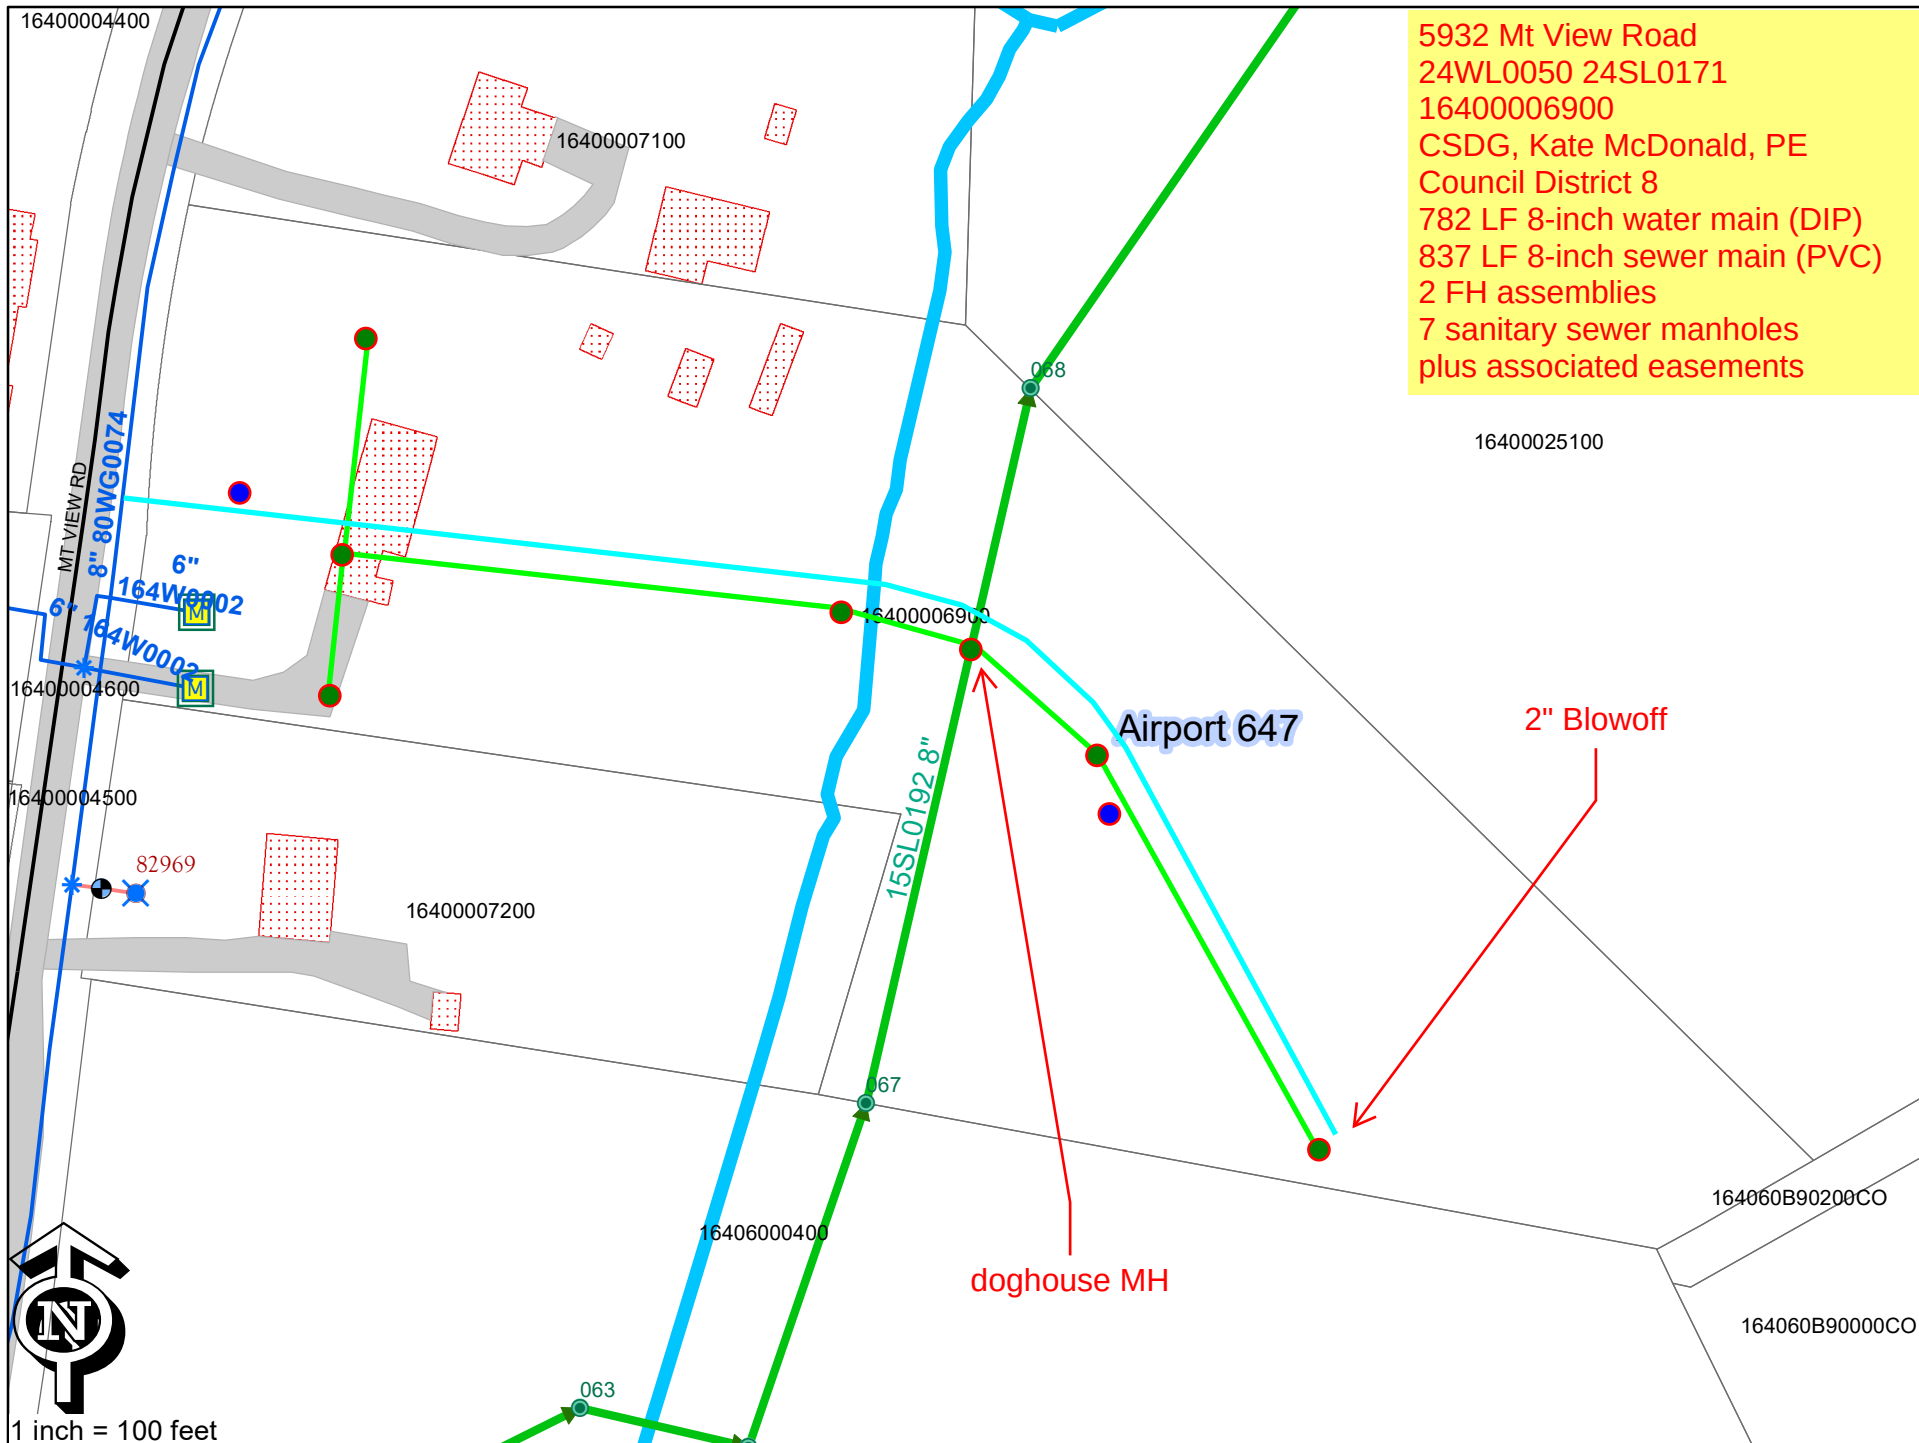

5932 Mt View Road
24WL0050 24SL0171
16400006900
CSDG, Kate McDonald, PE
Council District 8
782 LF 8-inch water main (DIP)
837 LF 8-inch sewer main (PVC)
2 FH assemblies
7 sanitary sewer manholes
plus associated easements