


EXHIBIT 1

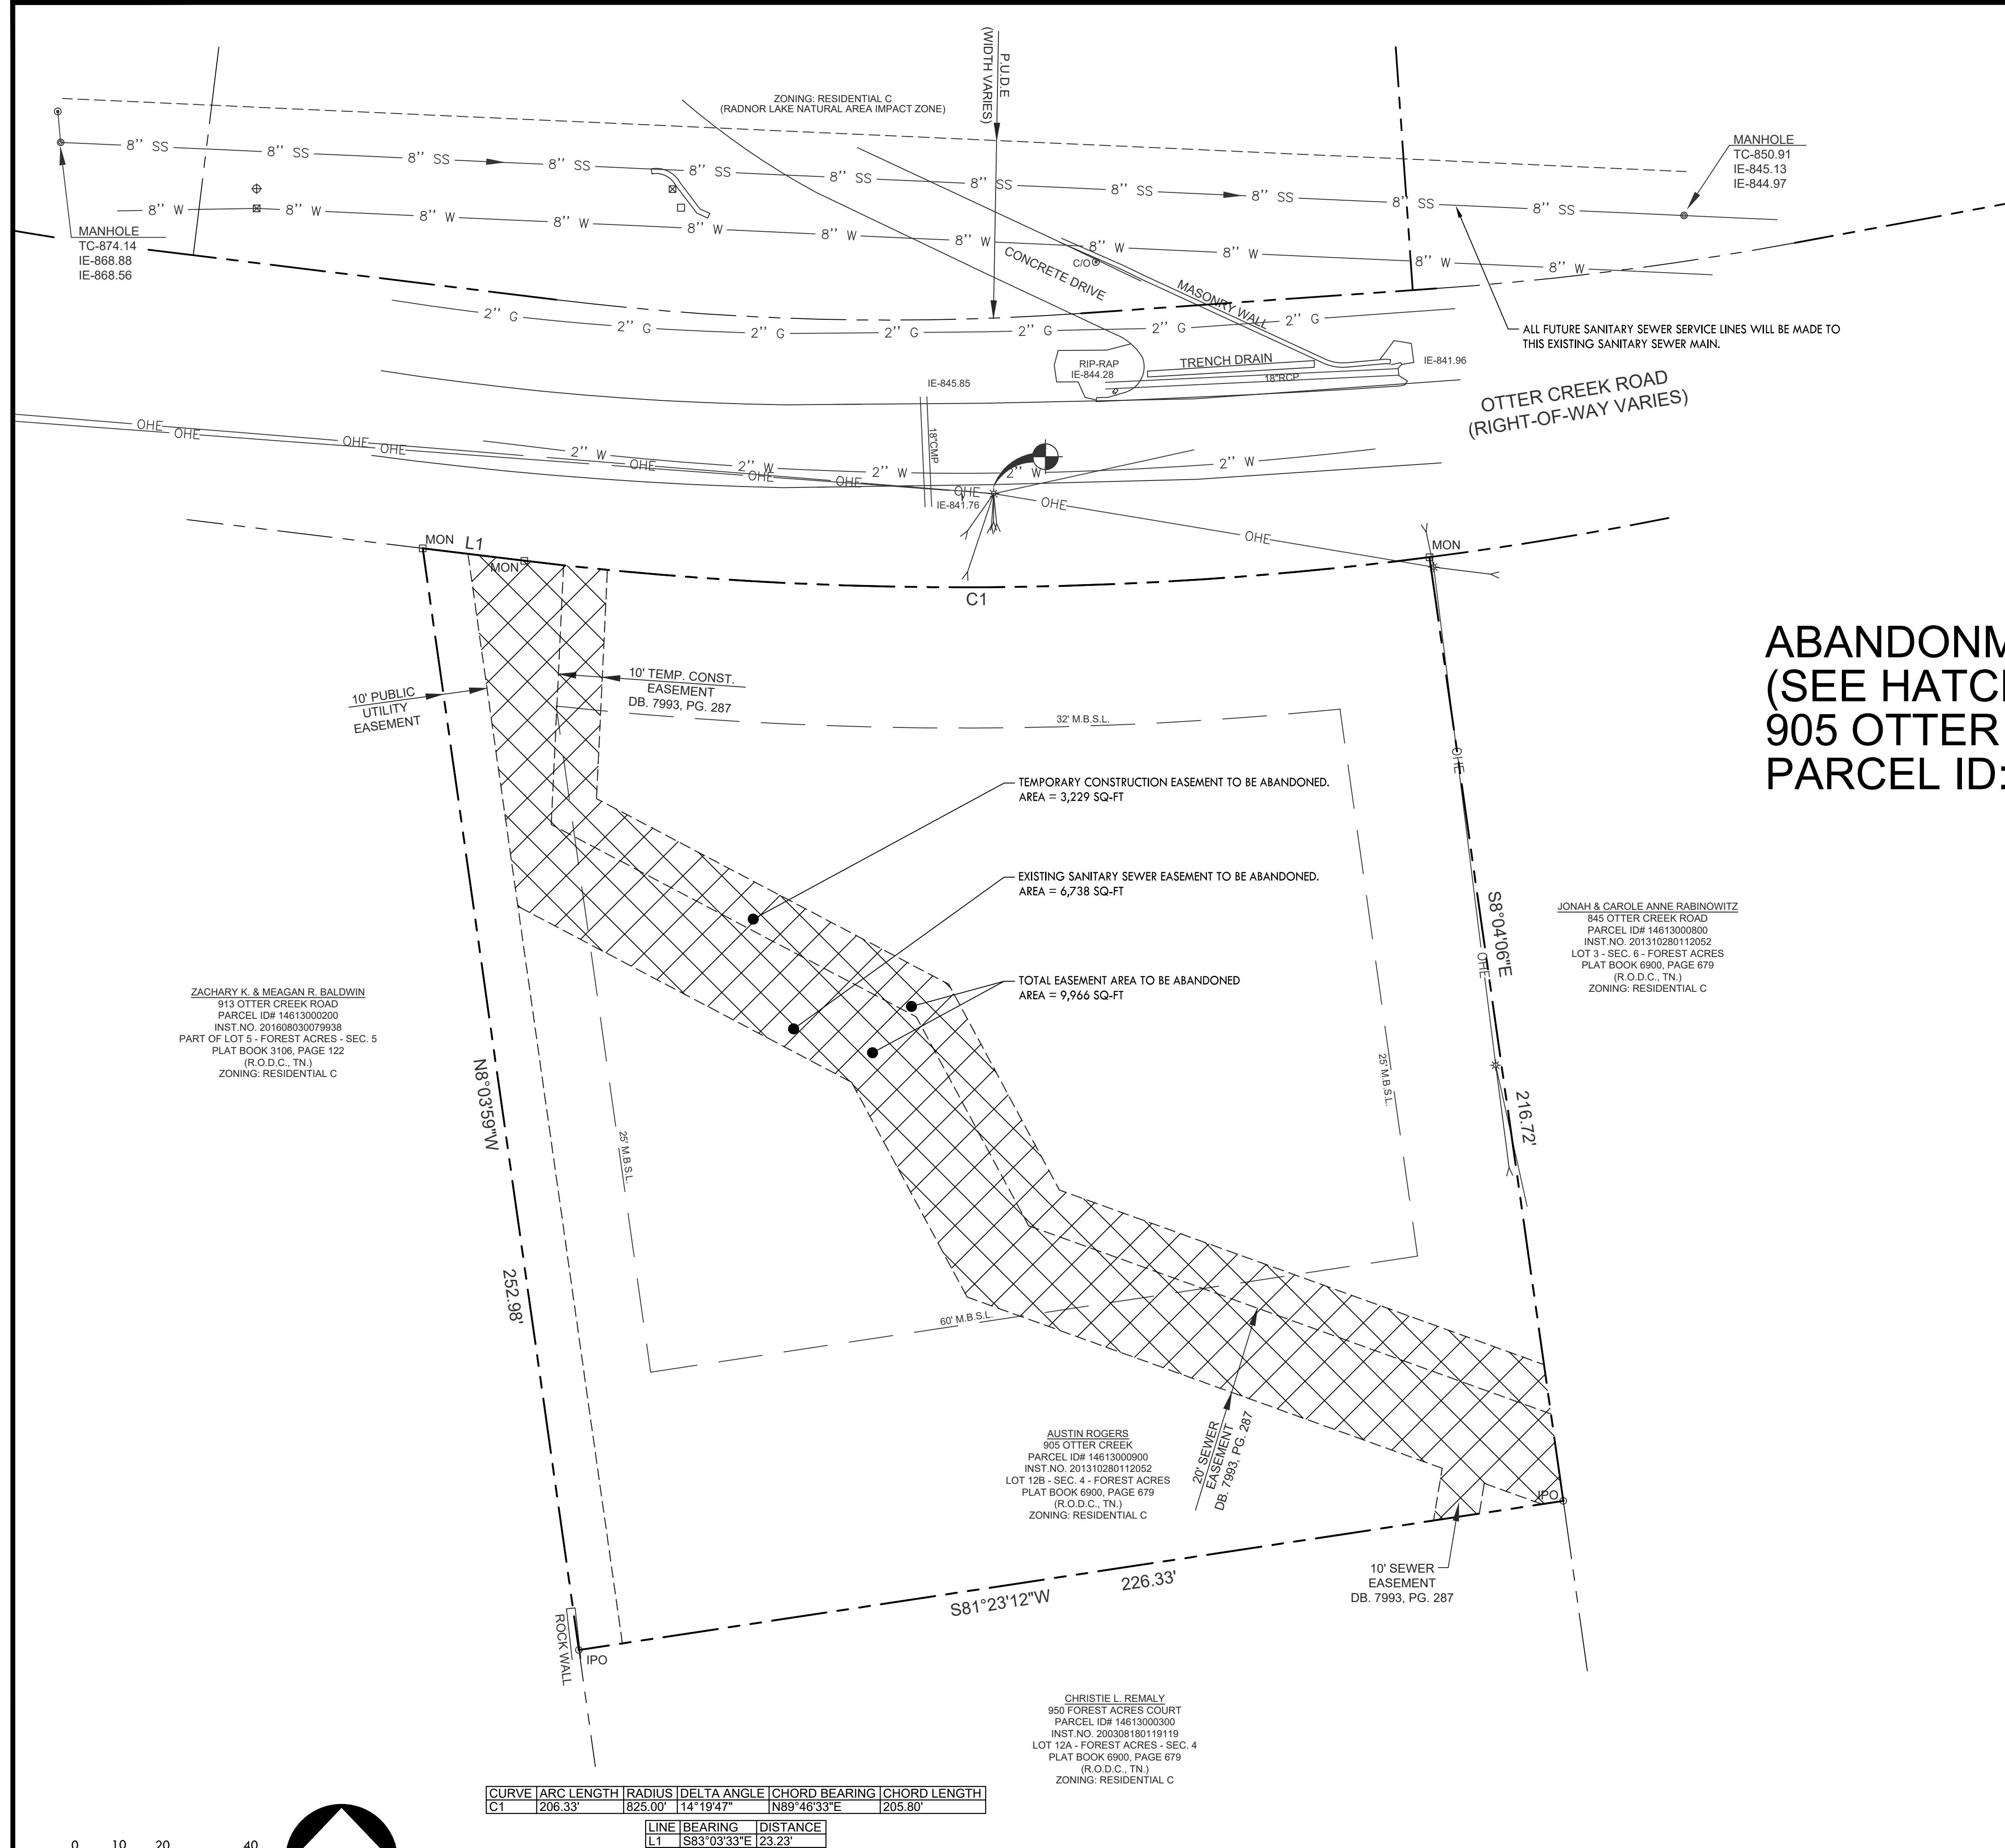

THERE IS NO EXISTING INFRASTRUCTURE LOCATED IN THE EXISTING SANITARY SEWER EASEMENT. ALL FUTURE SERVICE CONNECTIONS WILL BE MADE TO THE EXISTING 8" SANITARY SEWER MAIN LOCATED NORTH OF OTTER CREEK ROAD AS SHOWN ON THIS PLAT AMENDMENT.

COUNCIL DISTRICT 25

ABANDONMENT OF EASEMENT RIGHTS
(SEE HATCHED AREA)
905 OTTER CREEK ROAD
PARCEL ID: 14613000900

CRUNK ENGINEERING LLC
1894 GENERAL GEORGE PATTON DR.
SUITE 600
FRANKLIN, TN 37067
(615) 873-1795
WWW.CRUNKENG.COM



PLAT AMENDMENT

905 OTTER CREEK ROAD NASHVILLE, TN 37220

[illegible]

08/11/2021

1060

C1.0

PLAT AMENDMENT