


5th and Summer  
 MWS# 23WL0059 Revision 1  
 Map 93-04 Parcel 75  
 Council District - 06  
 Engineer - Levi Sciara (Gresham Smith)

● Fire Hydrant Assembly, 1 Unit

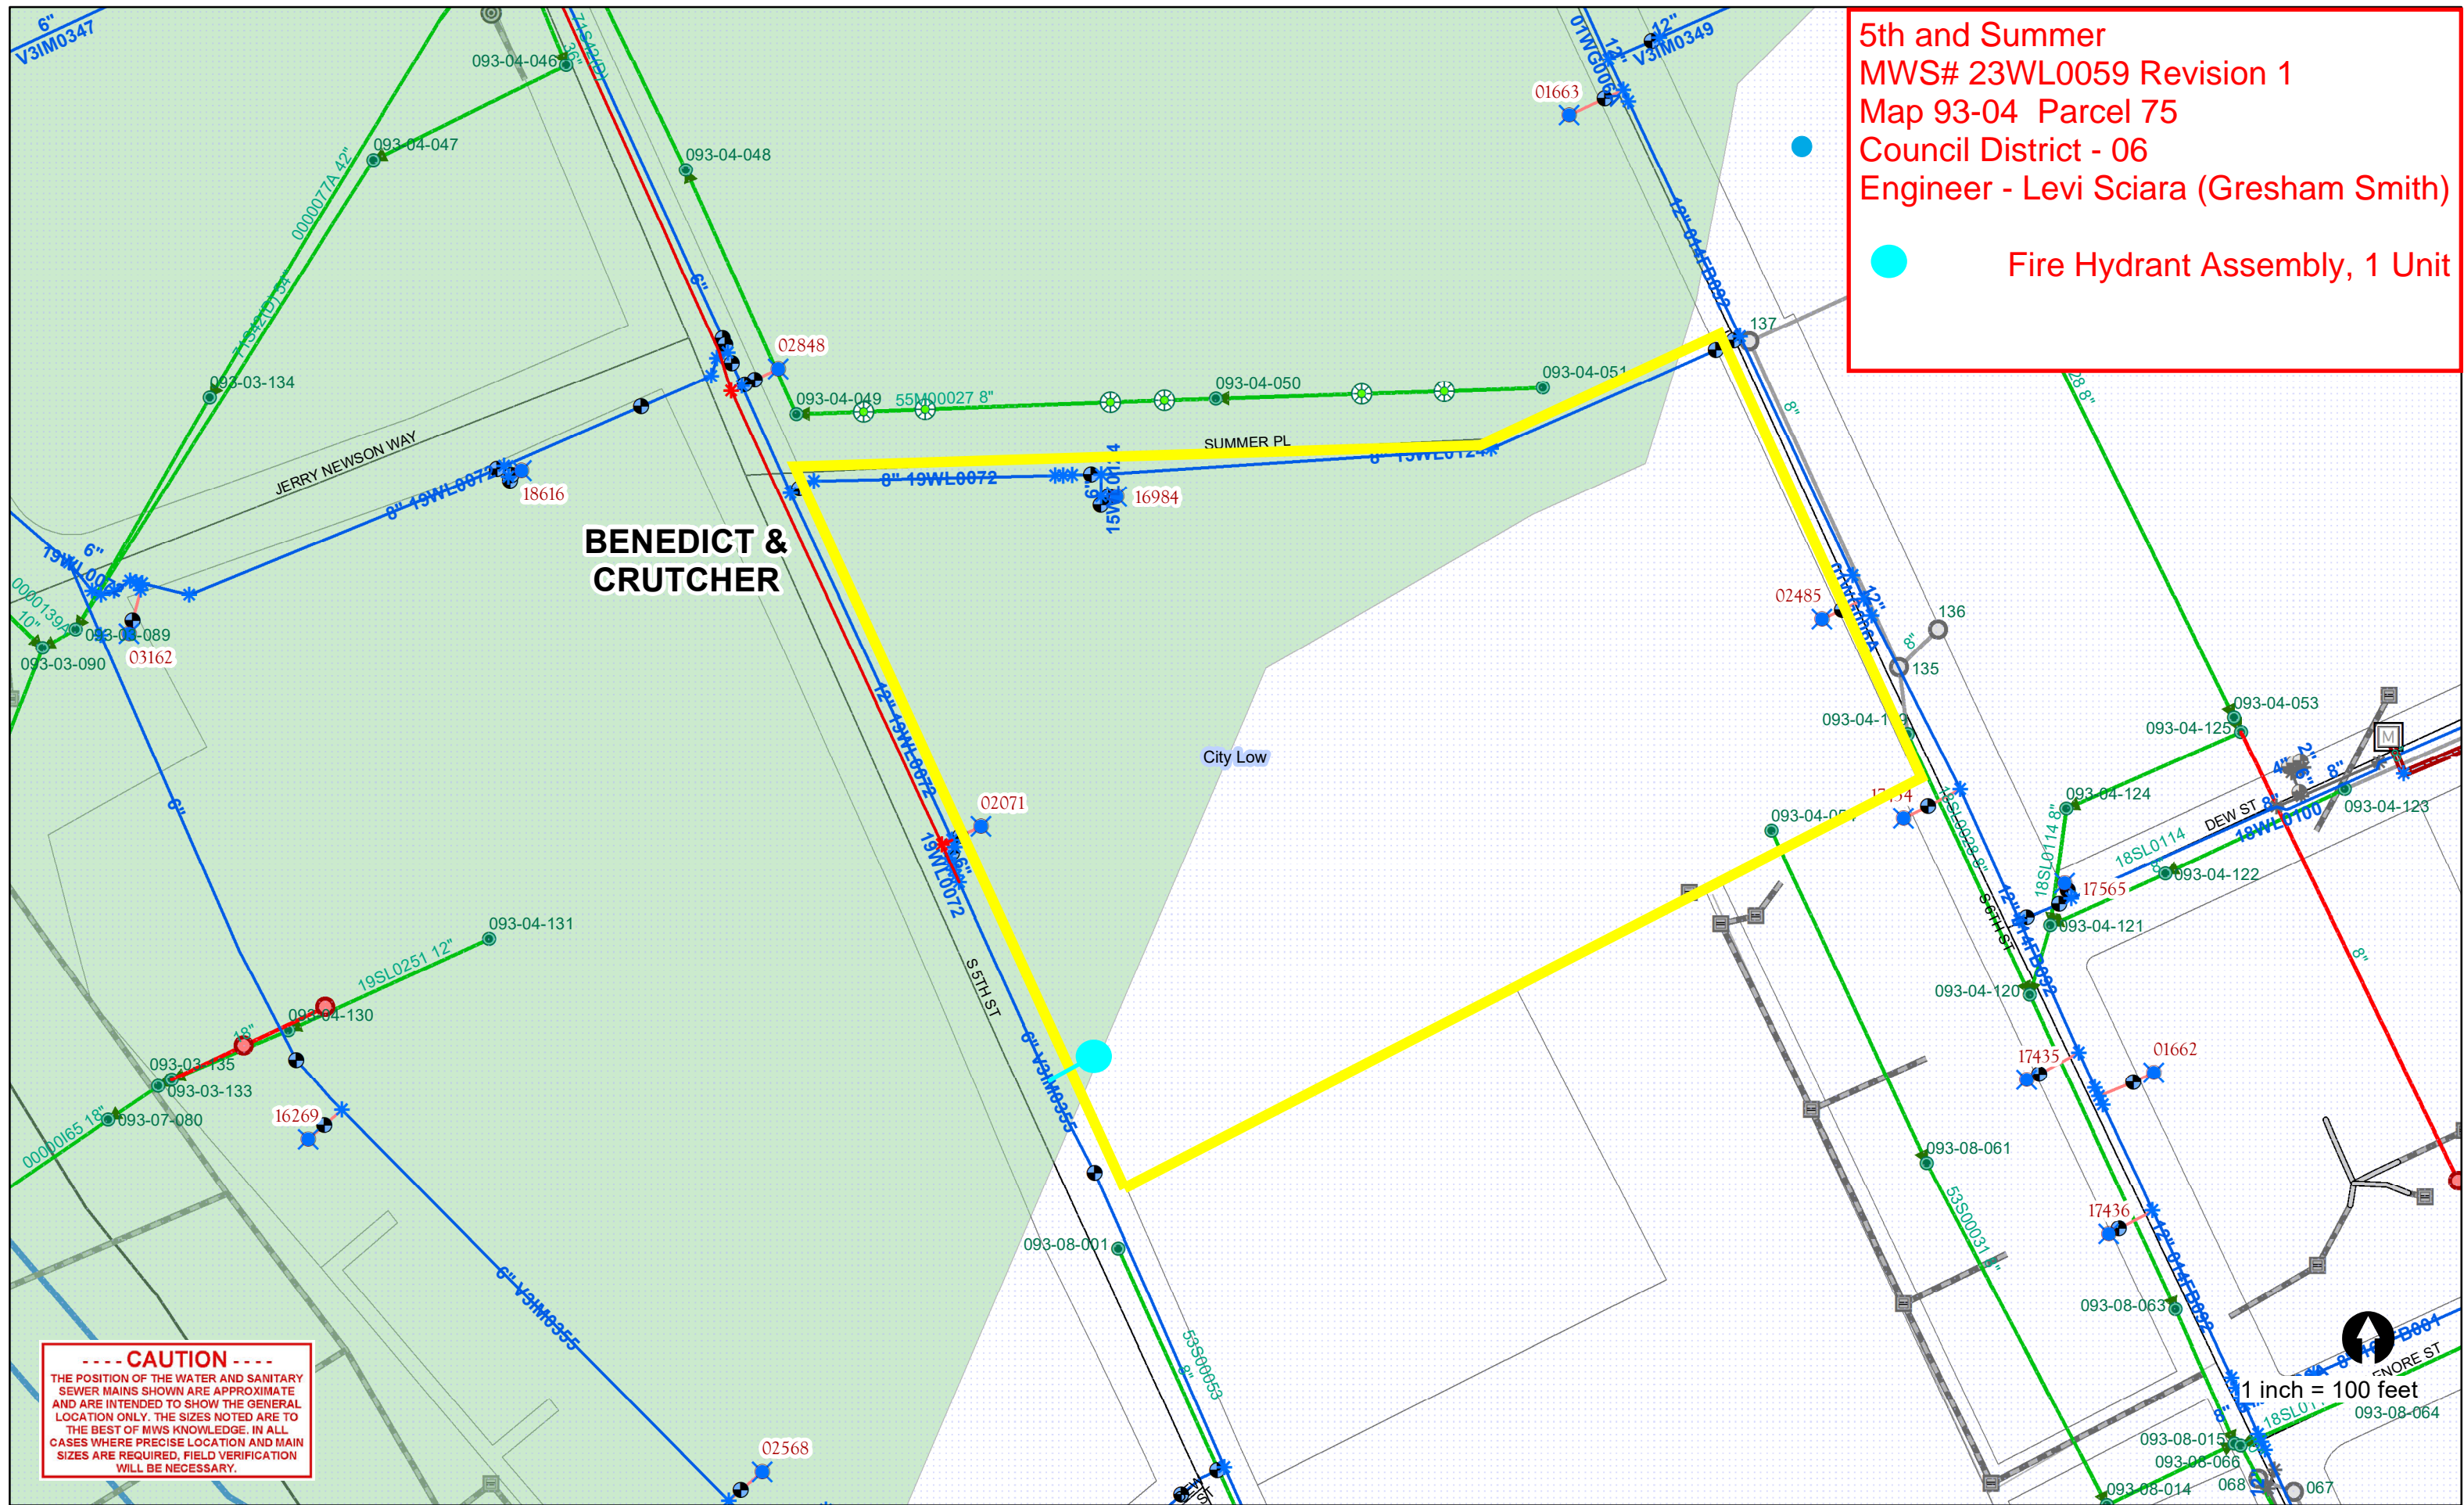


----- CAUTION -----  
 THE POSITION OF THE WATER AND SANITARY  
 SEWER MAINS SHOWN ARE APPROXIMATE  
 AND ARE INTENDED TO SHOW THE GENERAL  
 LOCATION ONLY. THE SIZES NOTED ARE TO  
 THE BEST OF MWS KNOWLEDGE. IN ALL  
 CASES WHERE PRECISE LOCATION AND MAIN  
 SIZES ARE REQUIRED, FIELD VERIFICATION  
 WILL BE NECESSARY.

1 inch = 100 feet

5th and Summer  
MWS# 23SL0136 & 23WL0059  
Map 93-04 Parcel 75  
Council District - 06  
Engineer - Levi Sciara (Gresham Smith)

● Sanitary Sewer MH, 1 Unit

— 8" Sanitary Sewer Main (DIP), 125 LF

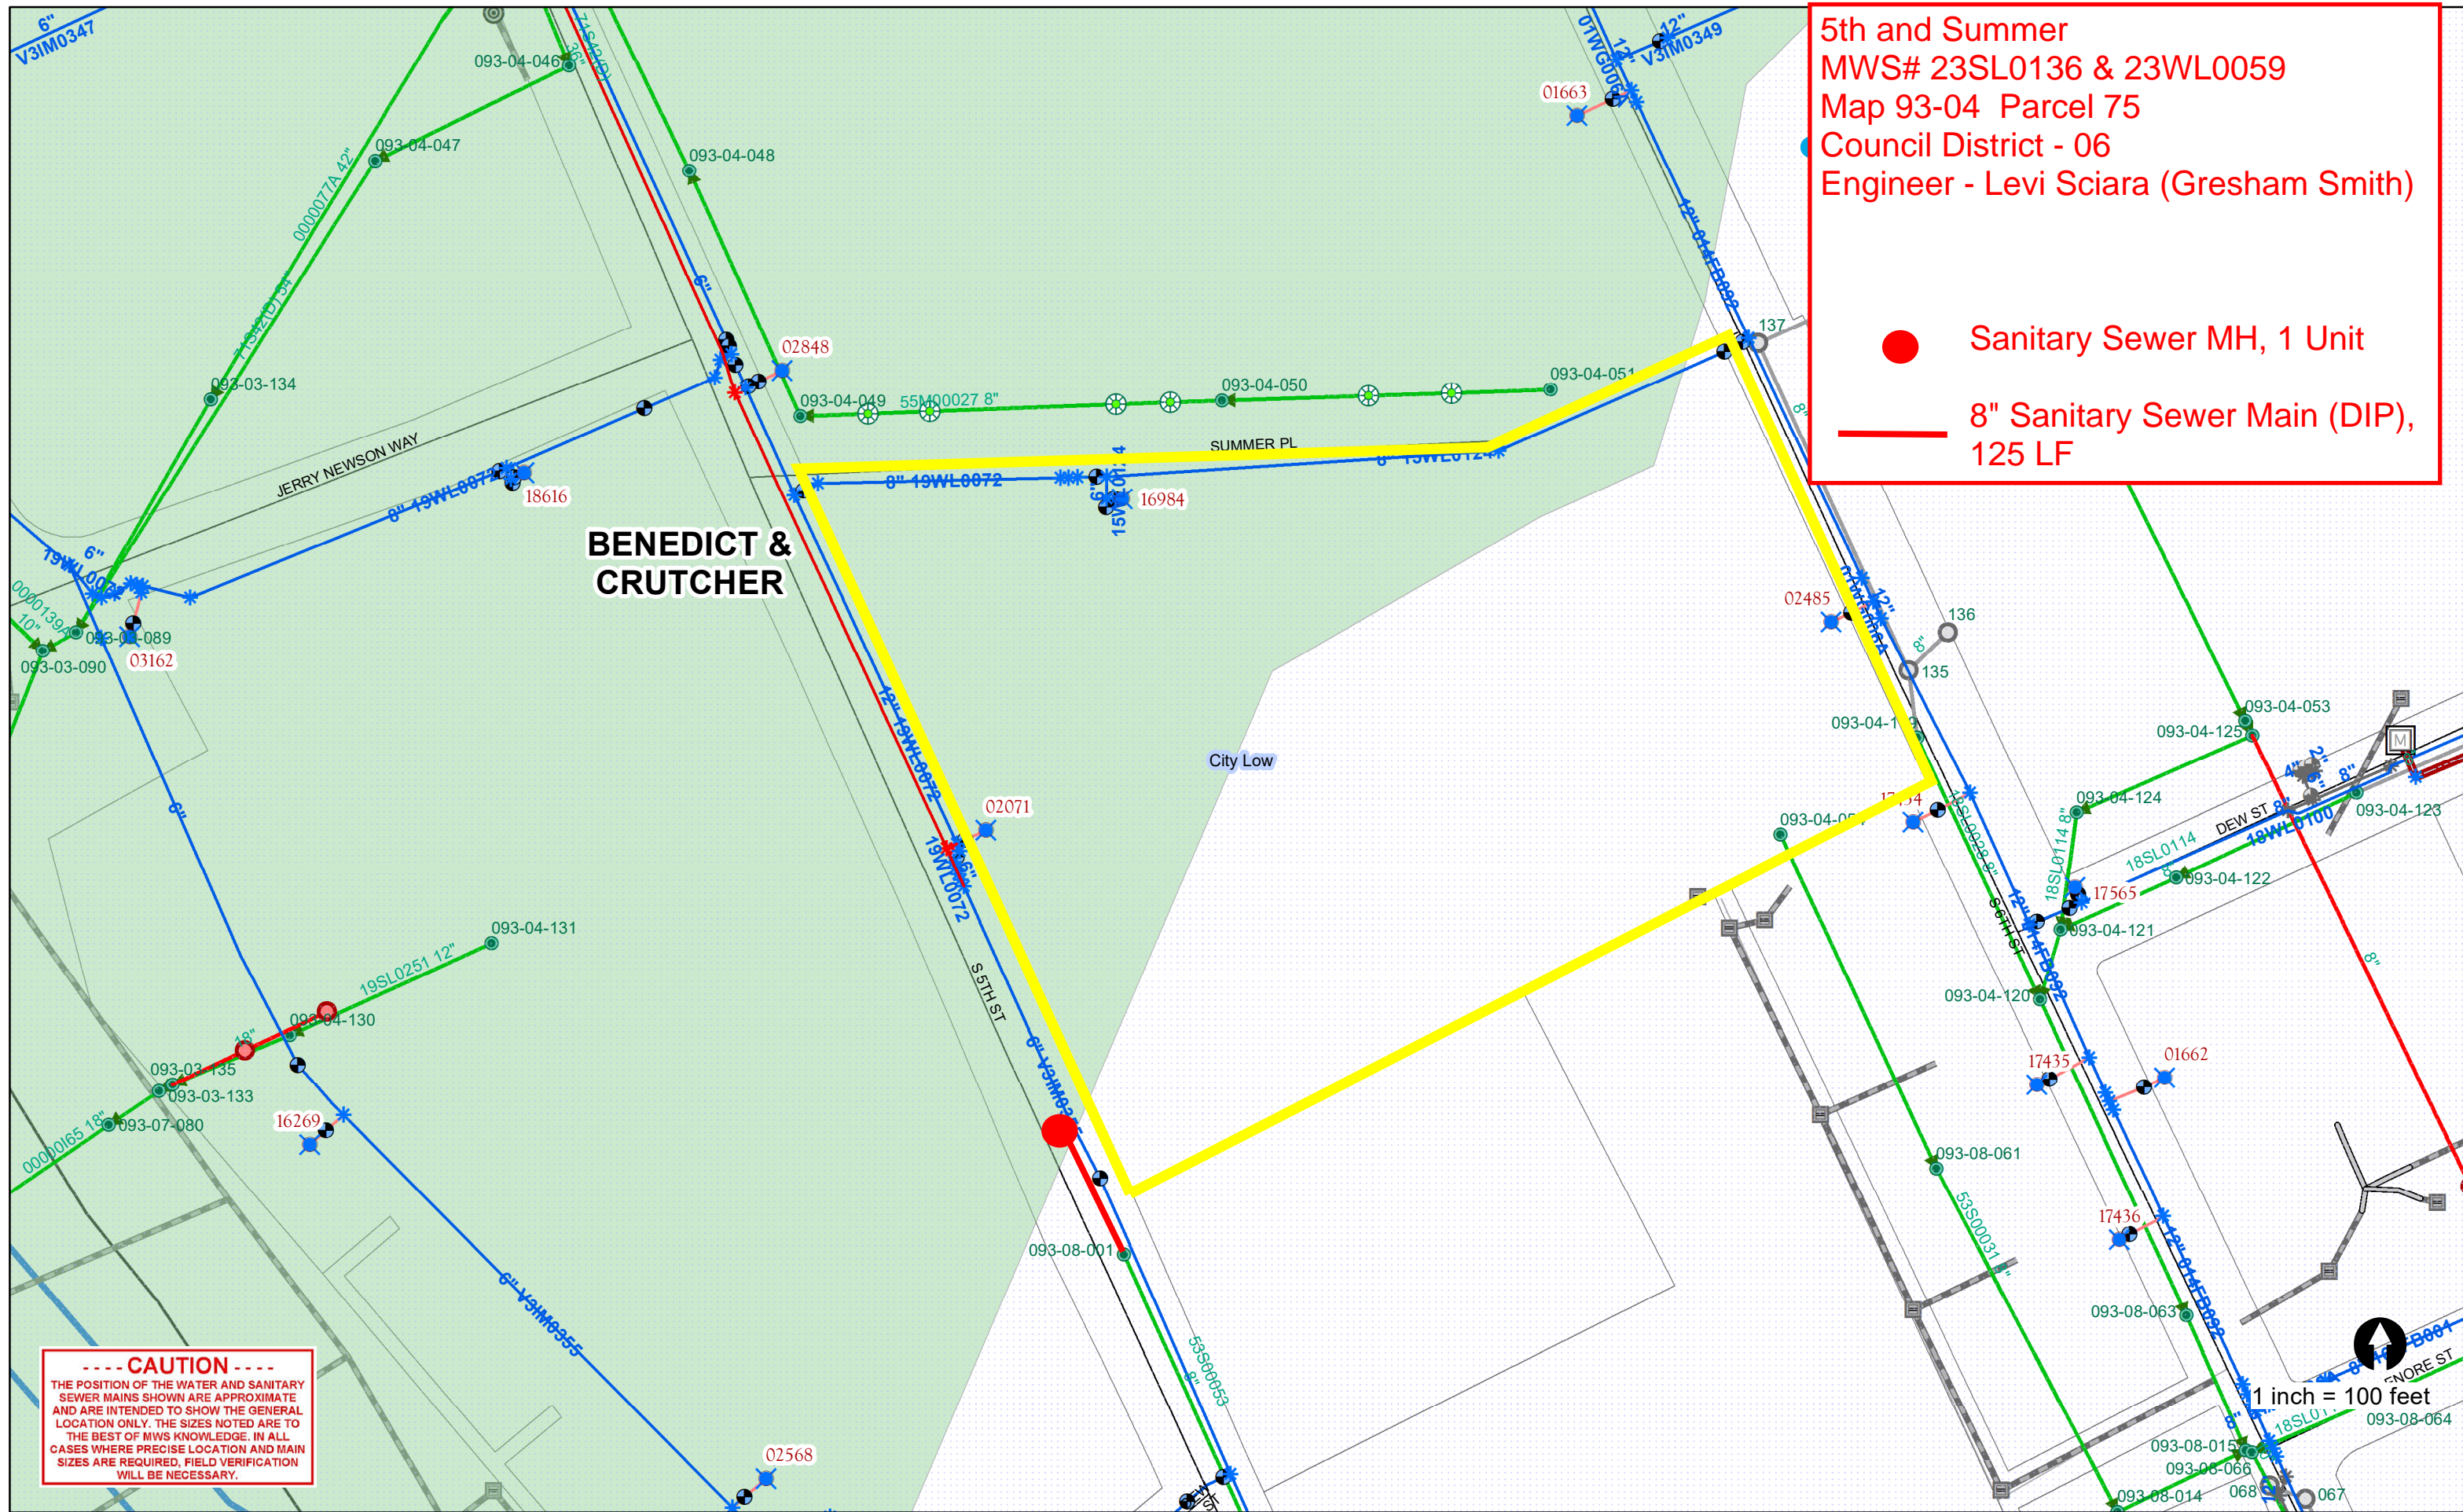

**BENEDICT & CRUTCHER**

----- CAUTION -----  
THE POSITION OF THE WATER AND SANITARY SEWER MAINS SHOWN ARE APPROXIMATE AND ARE INTENDED TO SHOW THE GENERAL LOCATION ONLY. THE SIZES NOTED ARE TO THE BEST OF MWS KNOWLEDGE. IN ALL CASES WHERE PRECISE LOCATION AND MAIN SIZES ARE REQUIRED, FIELD VERIFICATION WILL BE NECESSARY.

1 inch = 100 feet