


Whataburger - 1201 Gallatin Avenue
MWS Project No.: 24WL0033

- Proposed 6" Water Main (DIP)...41 LF
- Proposed Fire Hydrant Assemblies...1 Unit
- Proposed Fire Hydrant Abandonment...1 Unit

May 19, 2020
Council District 6

Parcel ID...08301029400

Engineer...Kimley Horn
Emma Donnelly-Bullington, PE

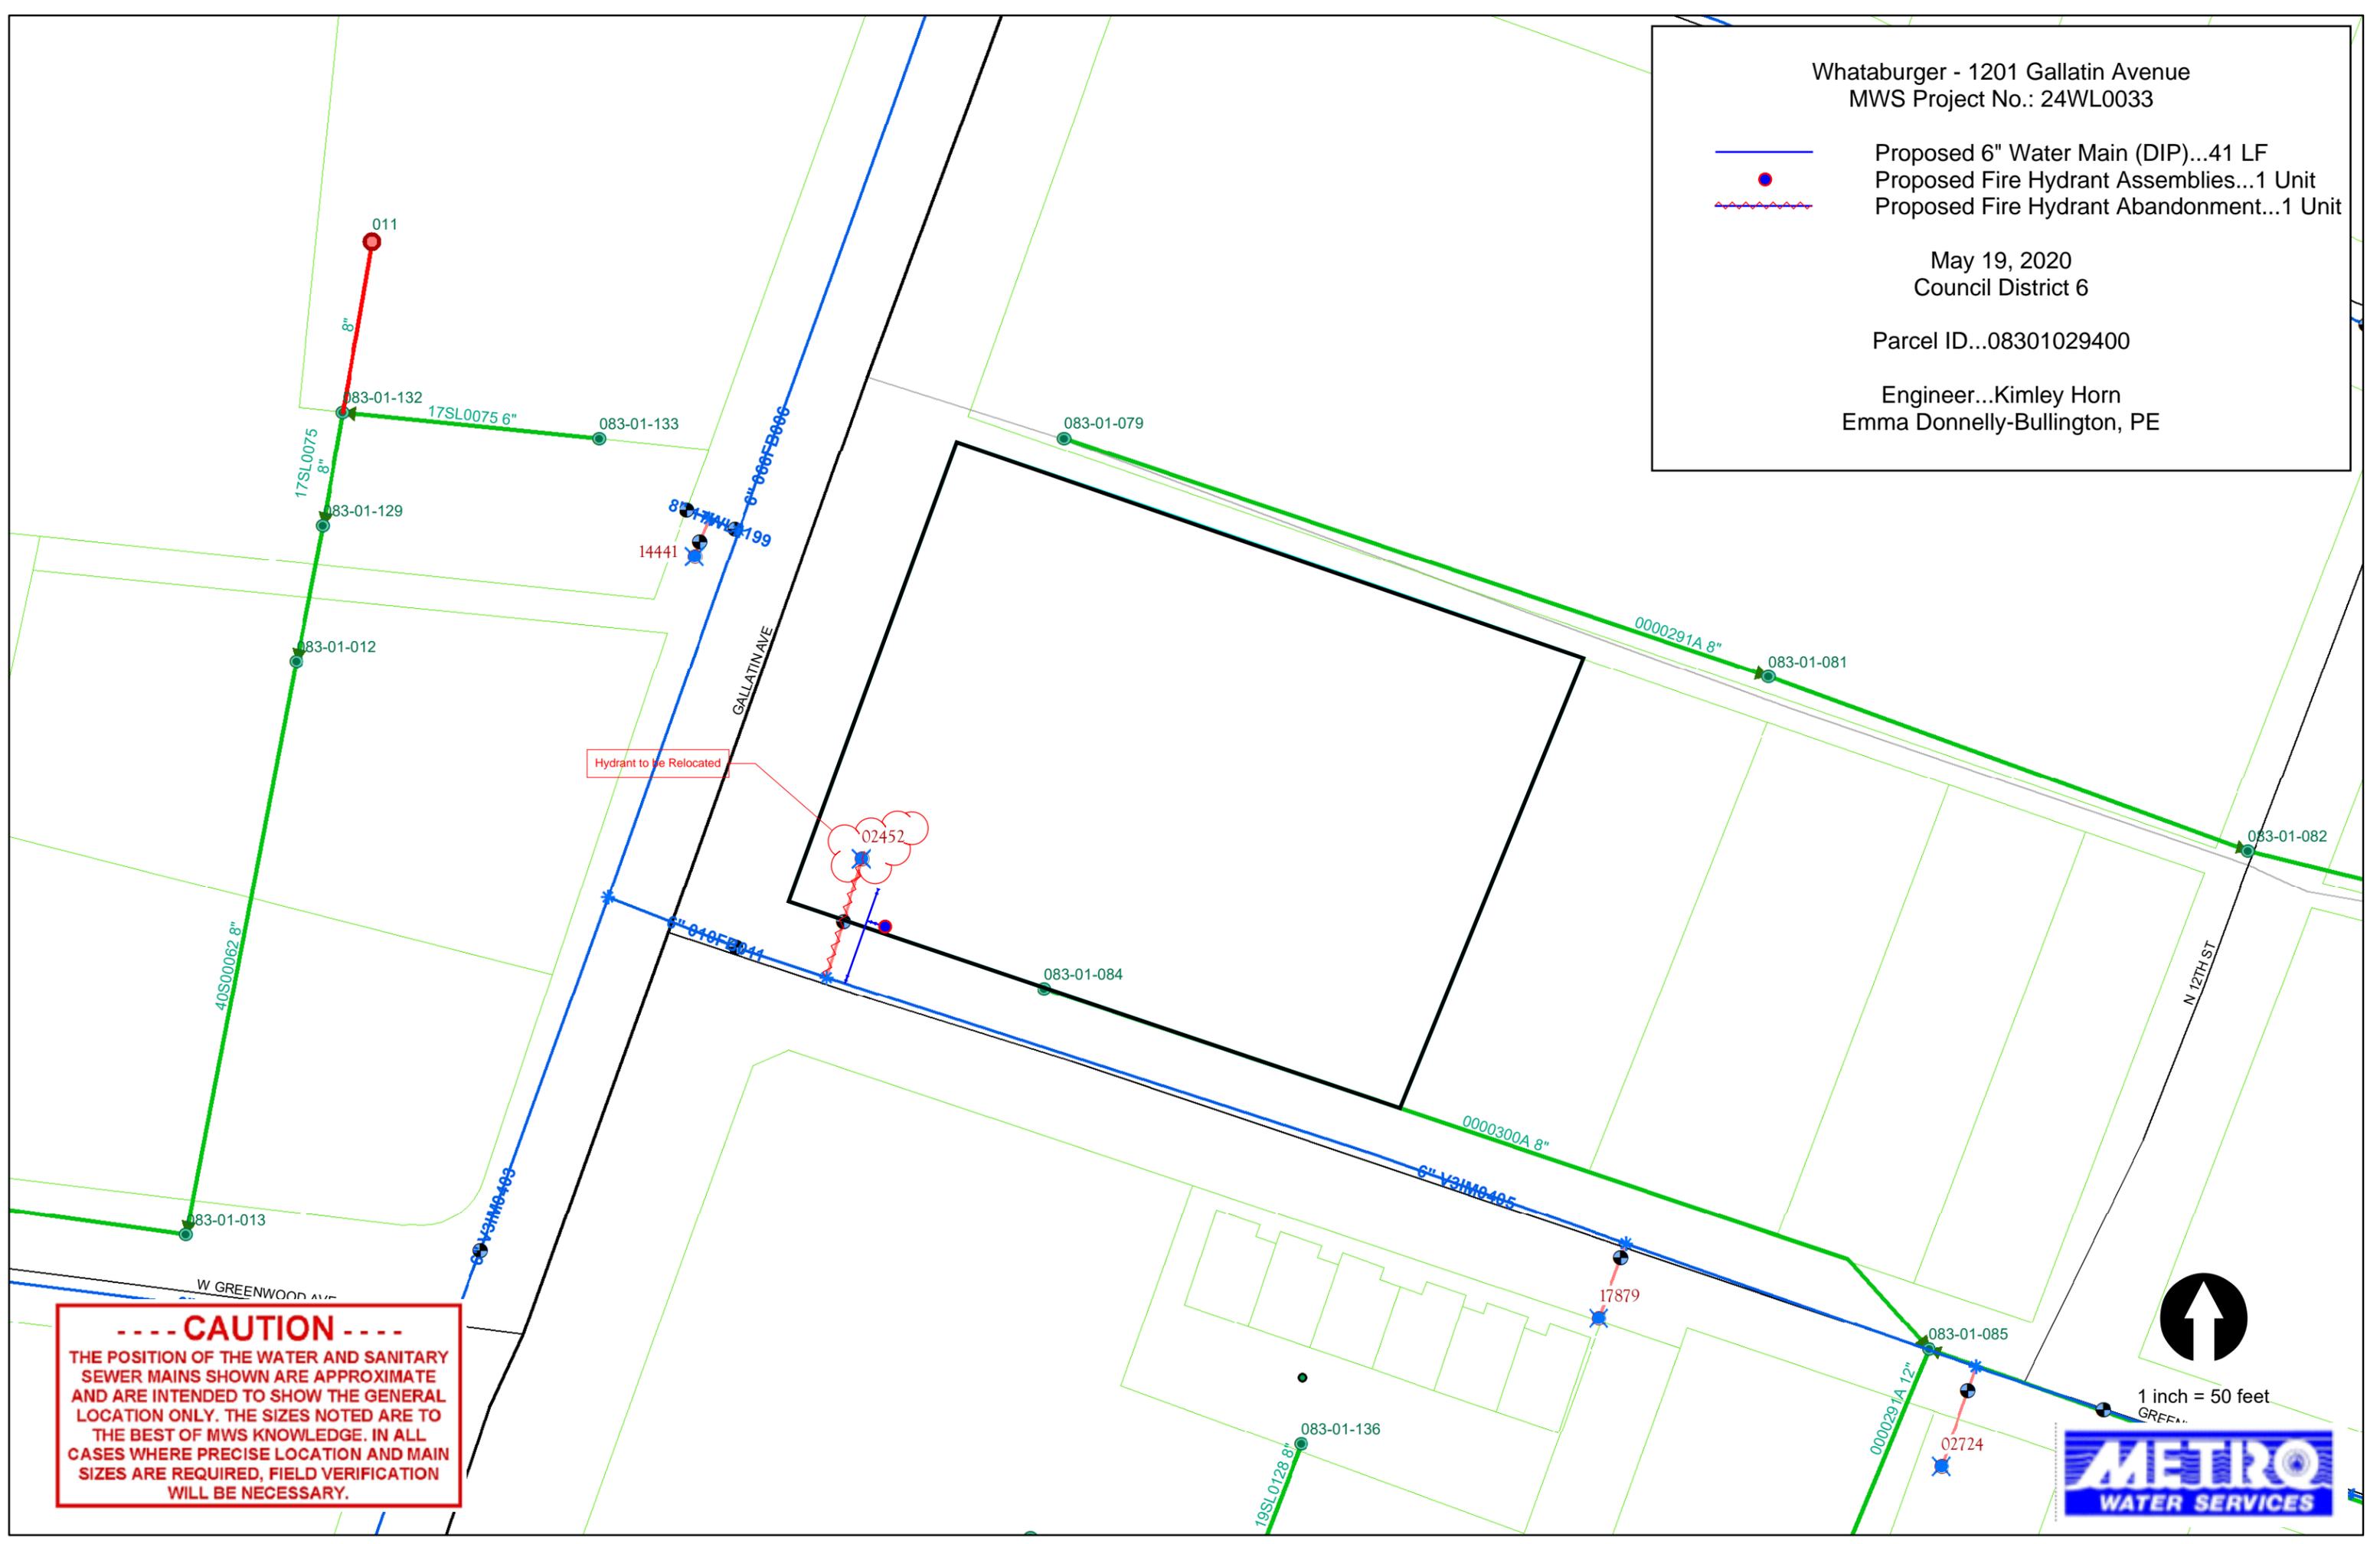

Hydrant to be Relocated

----- CAUTION -----
THE POSITION OF THE WATER AND SANITARY SEWER MAINS SHOWN ARE APPROXIMATE AND ARE INTENDED TO SHOW THE GENERAL LOCATION ONLY. THE SIZES NOTED ARE TO THE BEST OF MWS KNOWLEDGE. IN ALL CASES WHERE PRECISE LOCATION AND MAIN SIZES ARE REQUIRED, FIELD VERIFICATION WILL BE NECESSARY.



1 inch = 50 feet

