


-----CAUTION-----
 THE POSITION OF THE WATER AND SANITARY SEWER MAINS SHOWN ARE APPROXIMATE AND ARE INTENDED TO SHOW THE GENERAL LOCATION ONLY. THE SIZES NOTED ARE TO THE BEST OF MWS KNOWLEDGE. IN ALL CASES WHERE PRECISE LOCATION AND MAIN SIZES ARE REQUIRED, FIELD VERIFICATION WILL BE NECESSARY.

Oliveri Phase 3
Project Nos: 20SL0143 and 20WL0077 (2020039763 and 2020039761)

- Proposed 8-Inch Water Main (DIP)... 1670 LF
- Proposed Fire Hydrant Assemblies... 3 Units
- Proposed 8-Inch Sanitary Sewer Pipe (PVC)... 2266 LF
- Proposed 8-Inch Sanitary Sewer Pipe (DIP)... 400 LF
- Proposed Sanitary Sewer Manholes... 16 Units

and easements
 October 16, 2020 Council District 33 Tax Map: 175 Parcel: 102

ENGINEER: Anderson, Delk, Epps & Associates
 (Eric Olsen, P.E.)

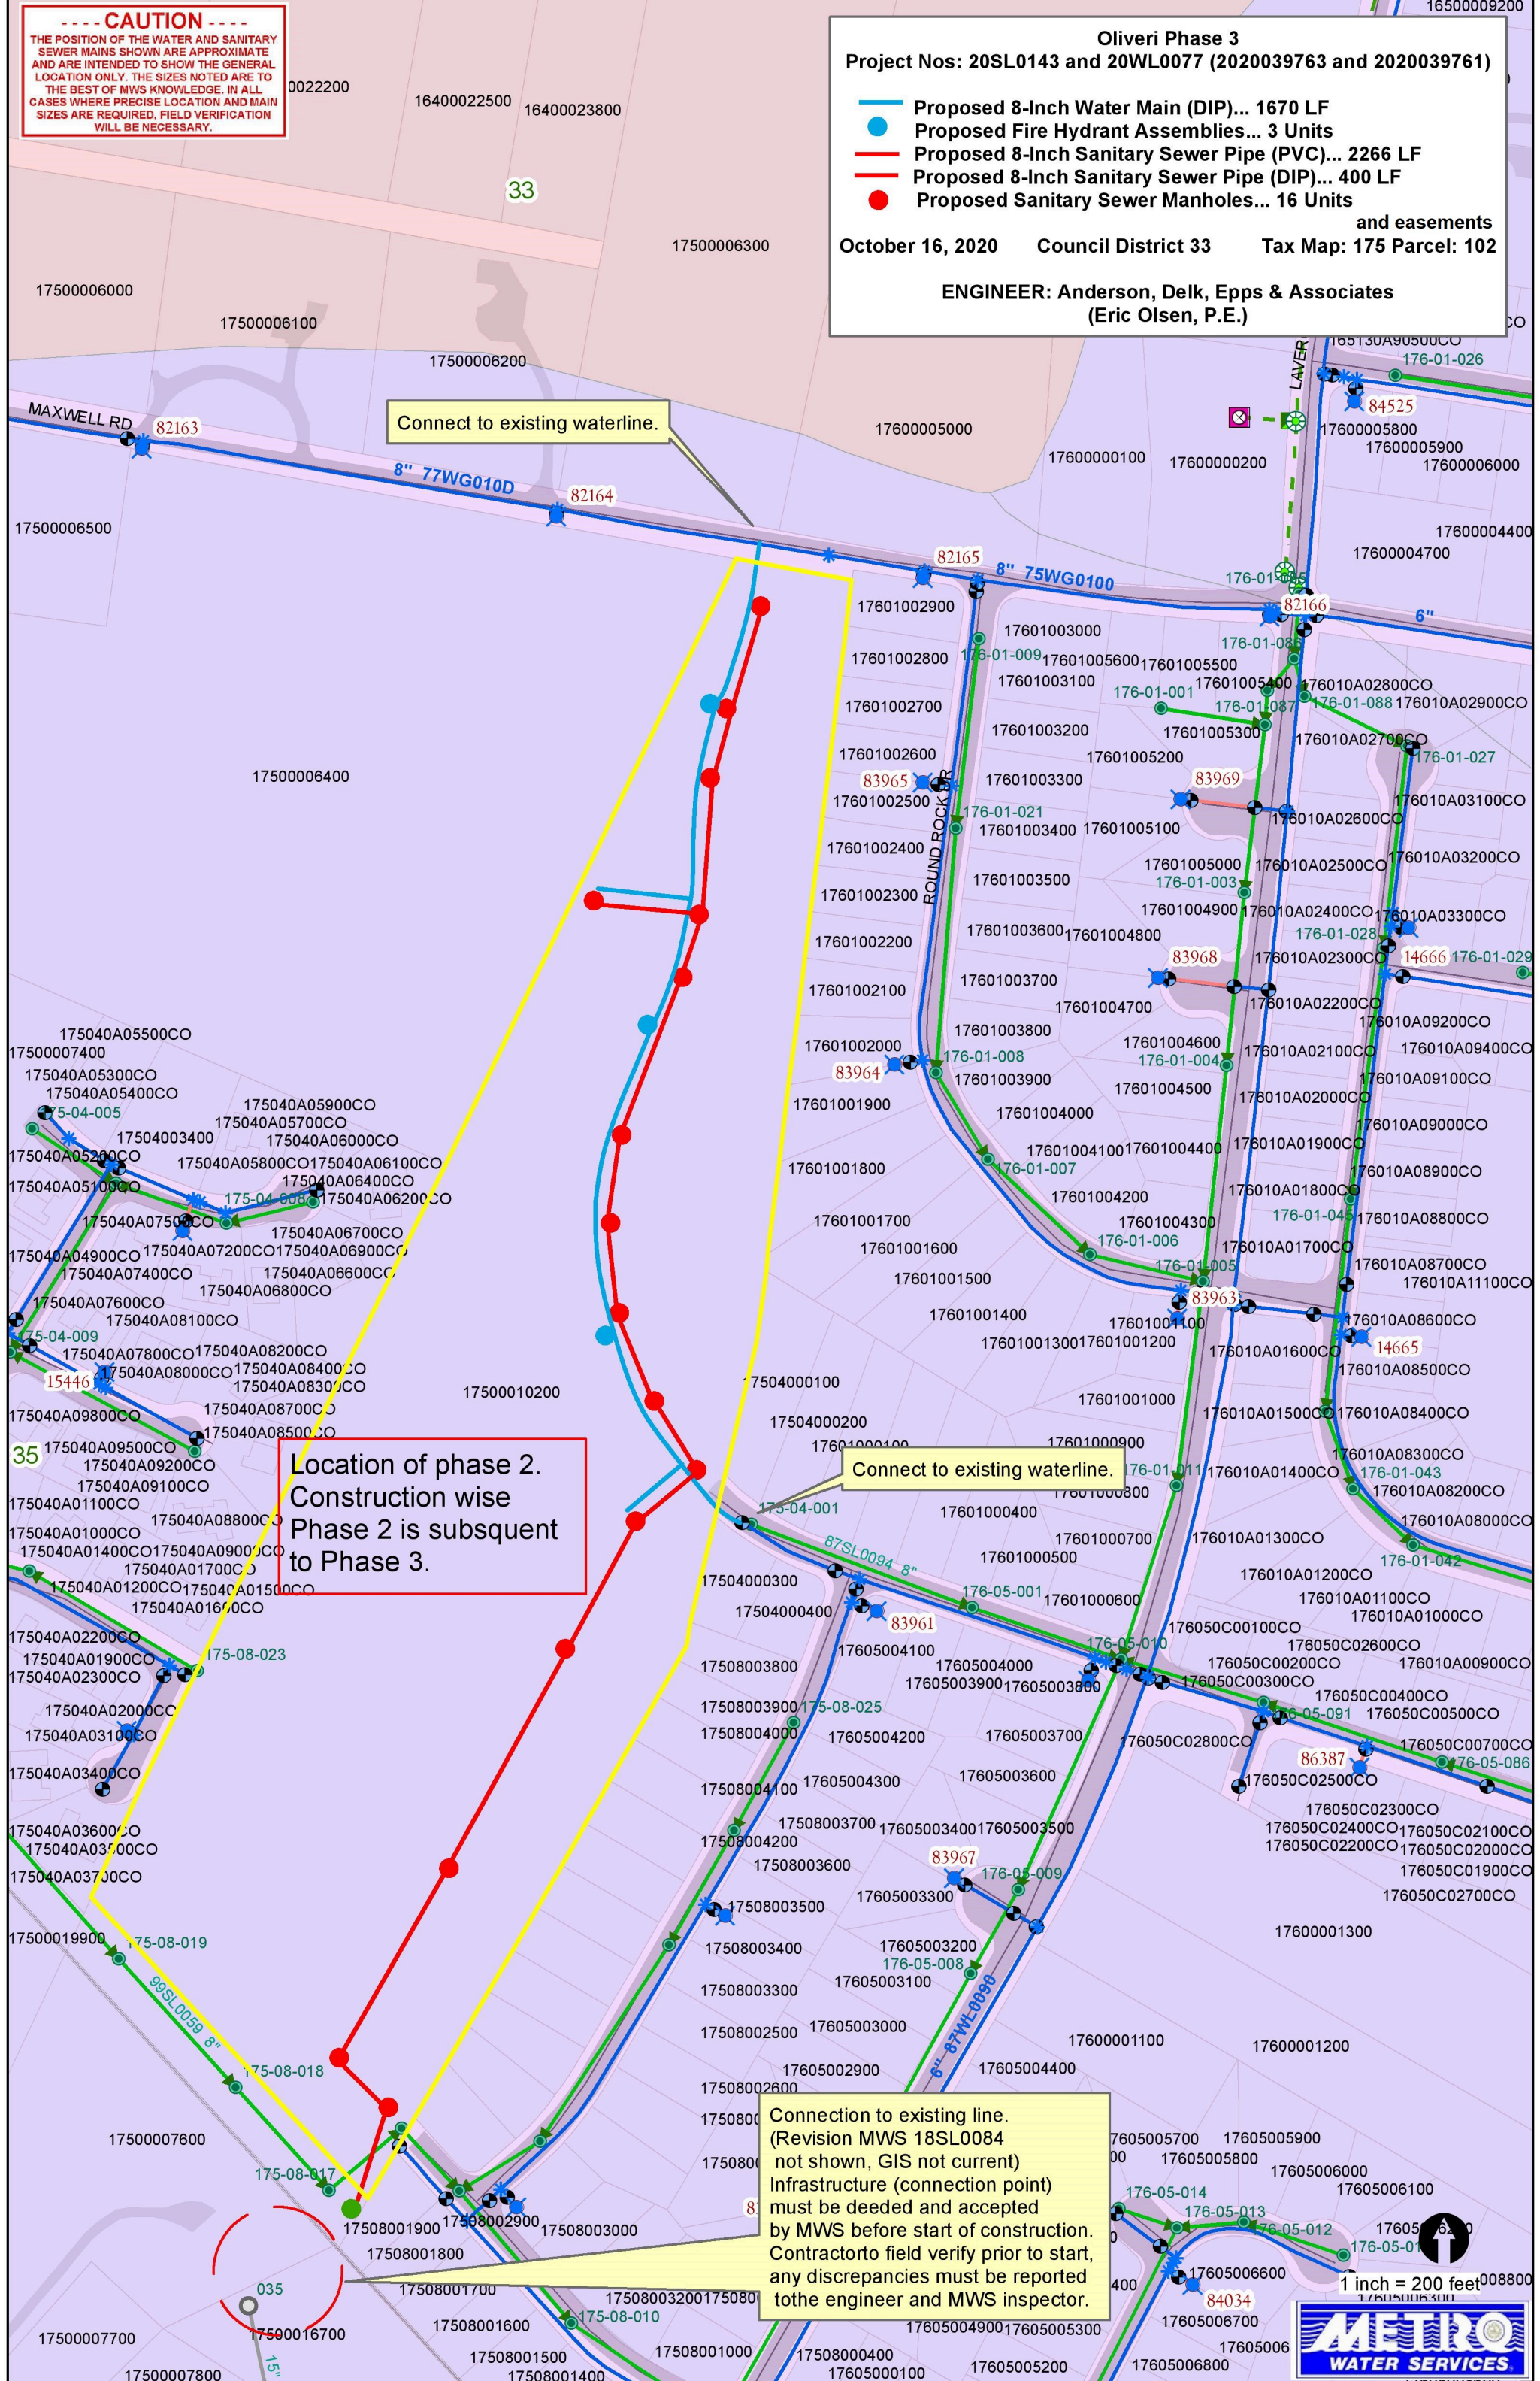

1 inch = 200 feet