

Madison Heights
MWS Project No.: 24SL0172


Proposed 8" Sanitary Sewer Main (PVC)...886 LF
and Associated Easements
Proposed Sanitary Sewer Manholes...5 Units

May 15, 2025
Council District 09

Parcel IDs...04301022700, 04301010000

Engineer...Dale & Associates
Michael Garrigan, PE

LEGEND	
PR	Proposed
MH	Manholes

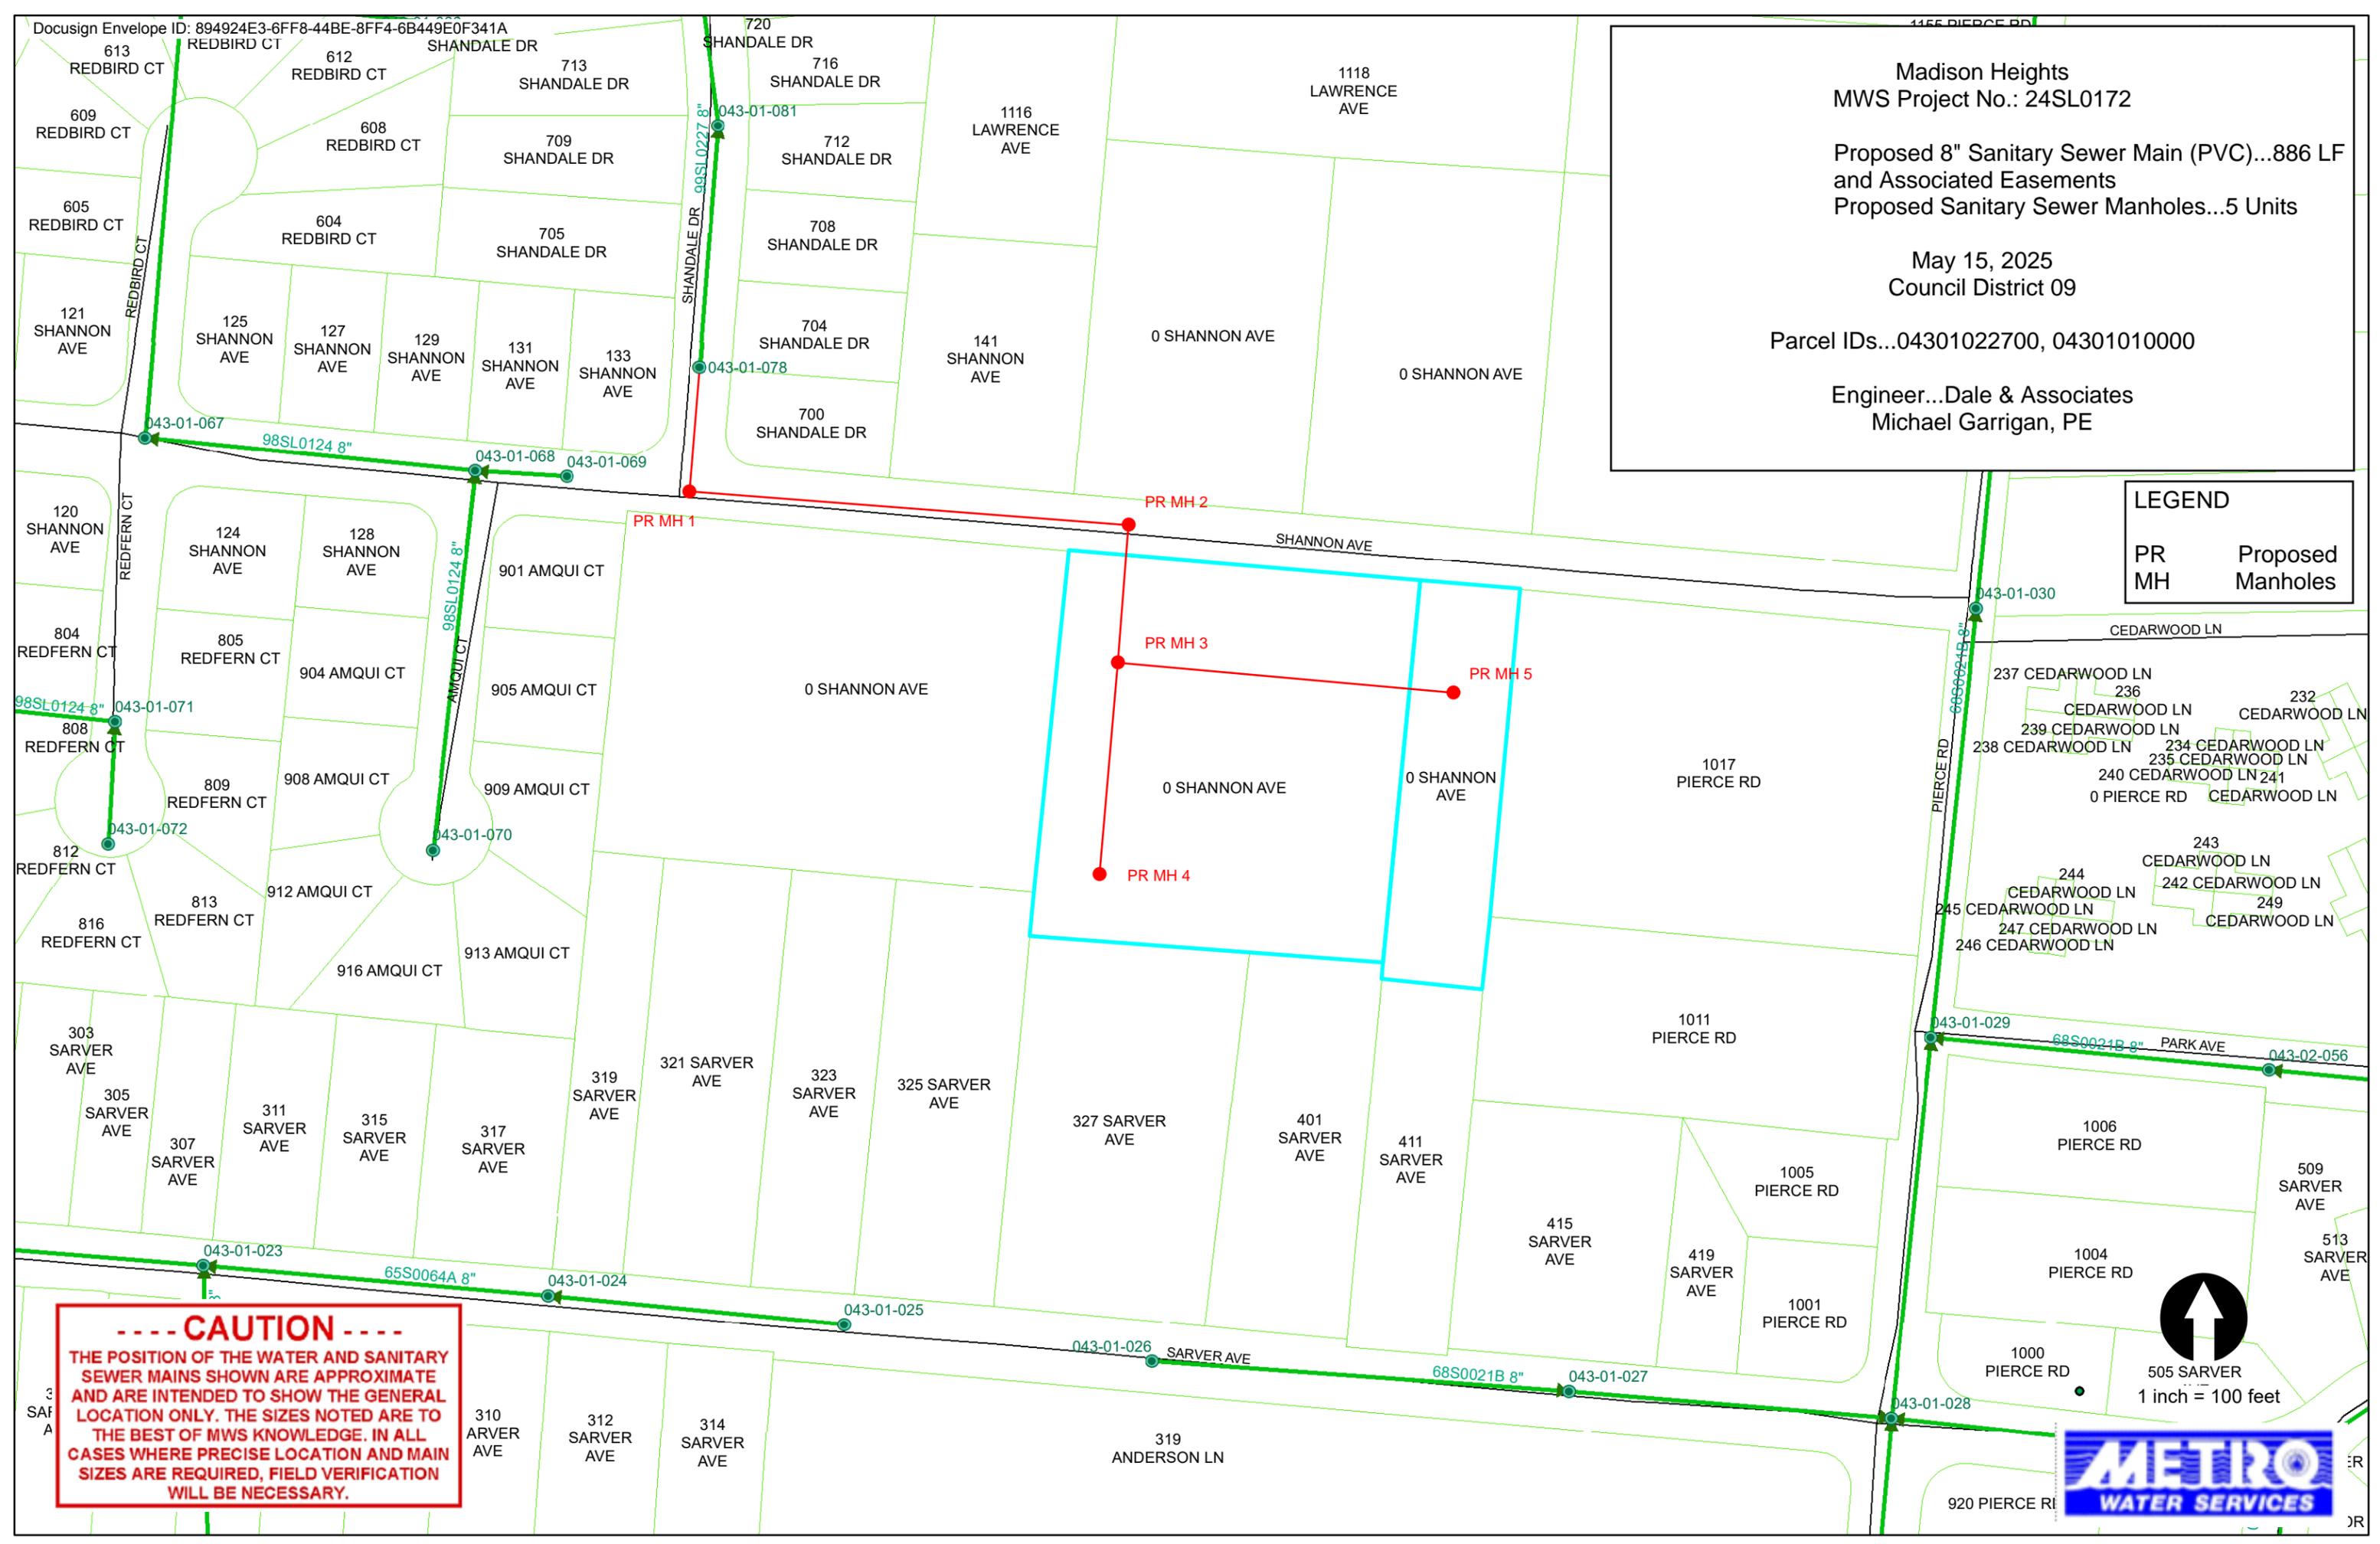

----- CAUTION -----
 THE POSITION OF THE WATER AND SANITARY SEWER MAINS SHOWN ARE APPROXIMATE AND ARE INTENDED TO SHOW THE GENERAL LOCATION ONLY. THE SIZES NOTED ARE TO THE BEST OF MWS KNOWLEDGE. IN ALL CASES WHERE PRECISE LOCATION AND MAIN SIZES ARE REQUIRED, FIELD VERIFICATION WILL BE NECESSARY.

