


Rio Vista Drive LPS  
MWS Project No.: 24SL0263

Proposed 2" Sanitary Sewer Force Main (PVC)...587 LF  
and Associated Easements

January 21, 2025  
Council District 09

Parcel IDs...04307010200, 04307010300, 04307010400, 04307010500, 04307010600,  
043070F90000CO, 043070I90000CO,043070H90000CO, 043070G90000CO,  
04307011100, 04307011200

Engineer...Dale & Associates  
Adam Joseph Seger, PE

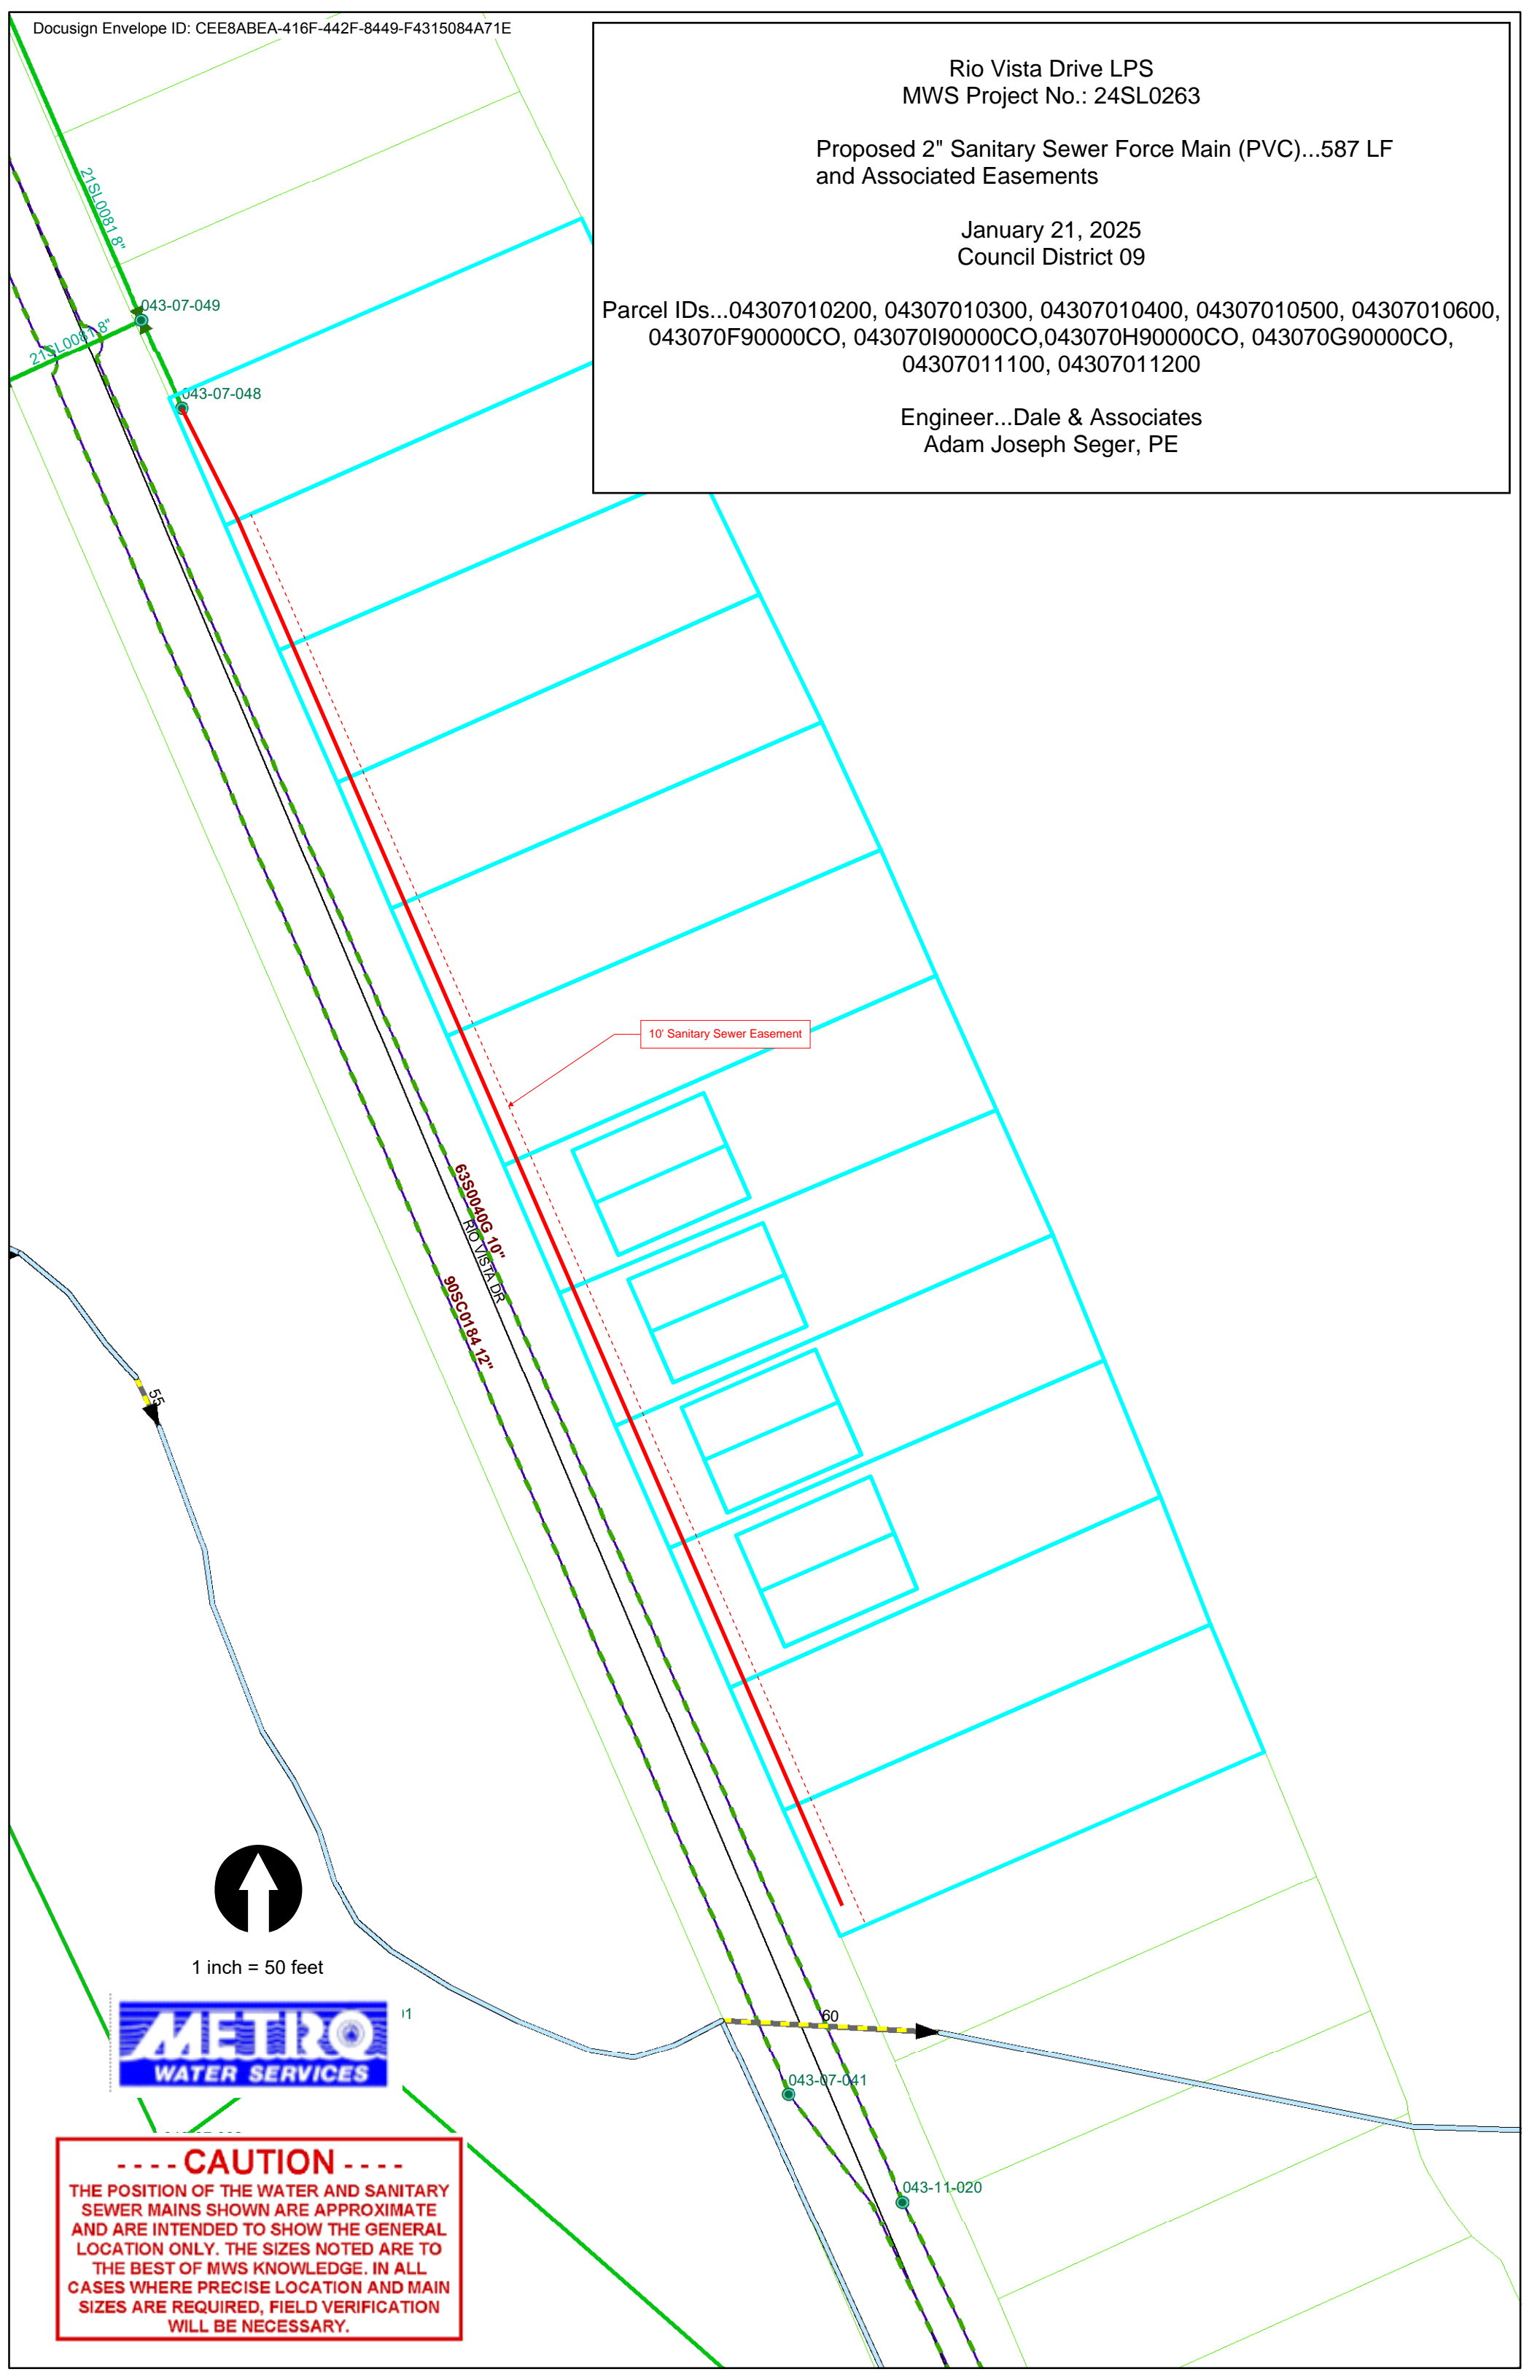

10' Sanitary Sewer Easement

63" SOD 406 10"  
RIO VISTA DR  
90" SOD 184 12"

1 inch = 50 feet



-----CAUTION-----

THE POSITION OF THE WATER AND SANITARY SEWER MAINS SHOWN ARE APPROXIMATE AND ARE INTENDED TO SHOW THE GENERAL LOCATION ONLY. THE SIZES NOTED ARE TO THE BEST OF MWS KNOWLEDGE. IN ALL CASES WHERE PRECISE LOCATION AND MAIN SIZES ARE REQUIRED, FIELD VERIFICATION WILL BE NECESSARY.