


Vicinity Sketch Easement Abandonment

----- CAUTION -----
 THE POSITION OF THE WATER AND SANITARY SEWER MAINS SHOWN ARE APPROXIMATE AND ARE INTENDED TO SHOW THE GENERAL LOCATION ONLY. THE SIZES NOTED ARE TO THE BEST OF MWS KNOWLEDGE. IN ALL CASES WHERE PRECISE LOCATION AND MAIN SIZES ARE REQUIRED, FIELD VERIFICATION WILL BE NECESSARY.

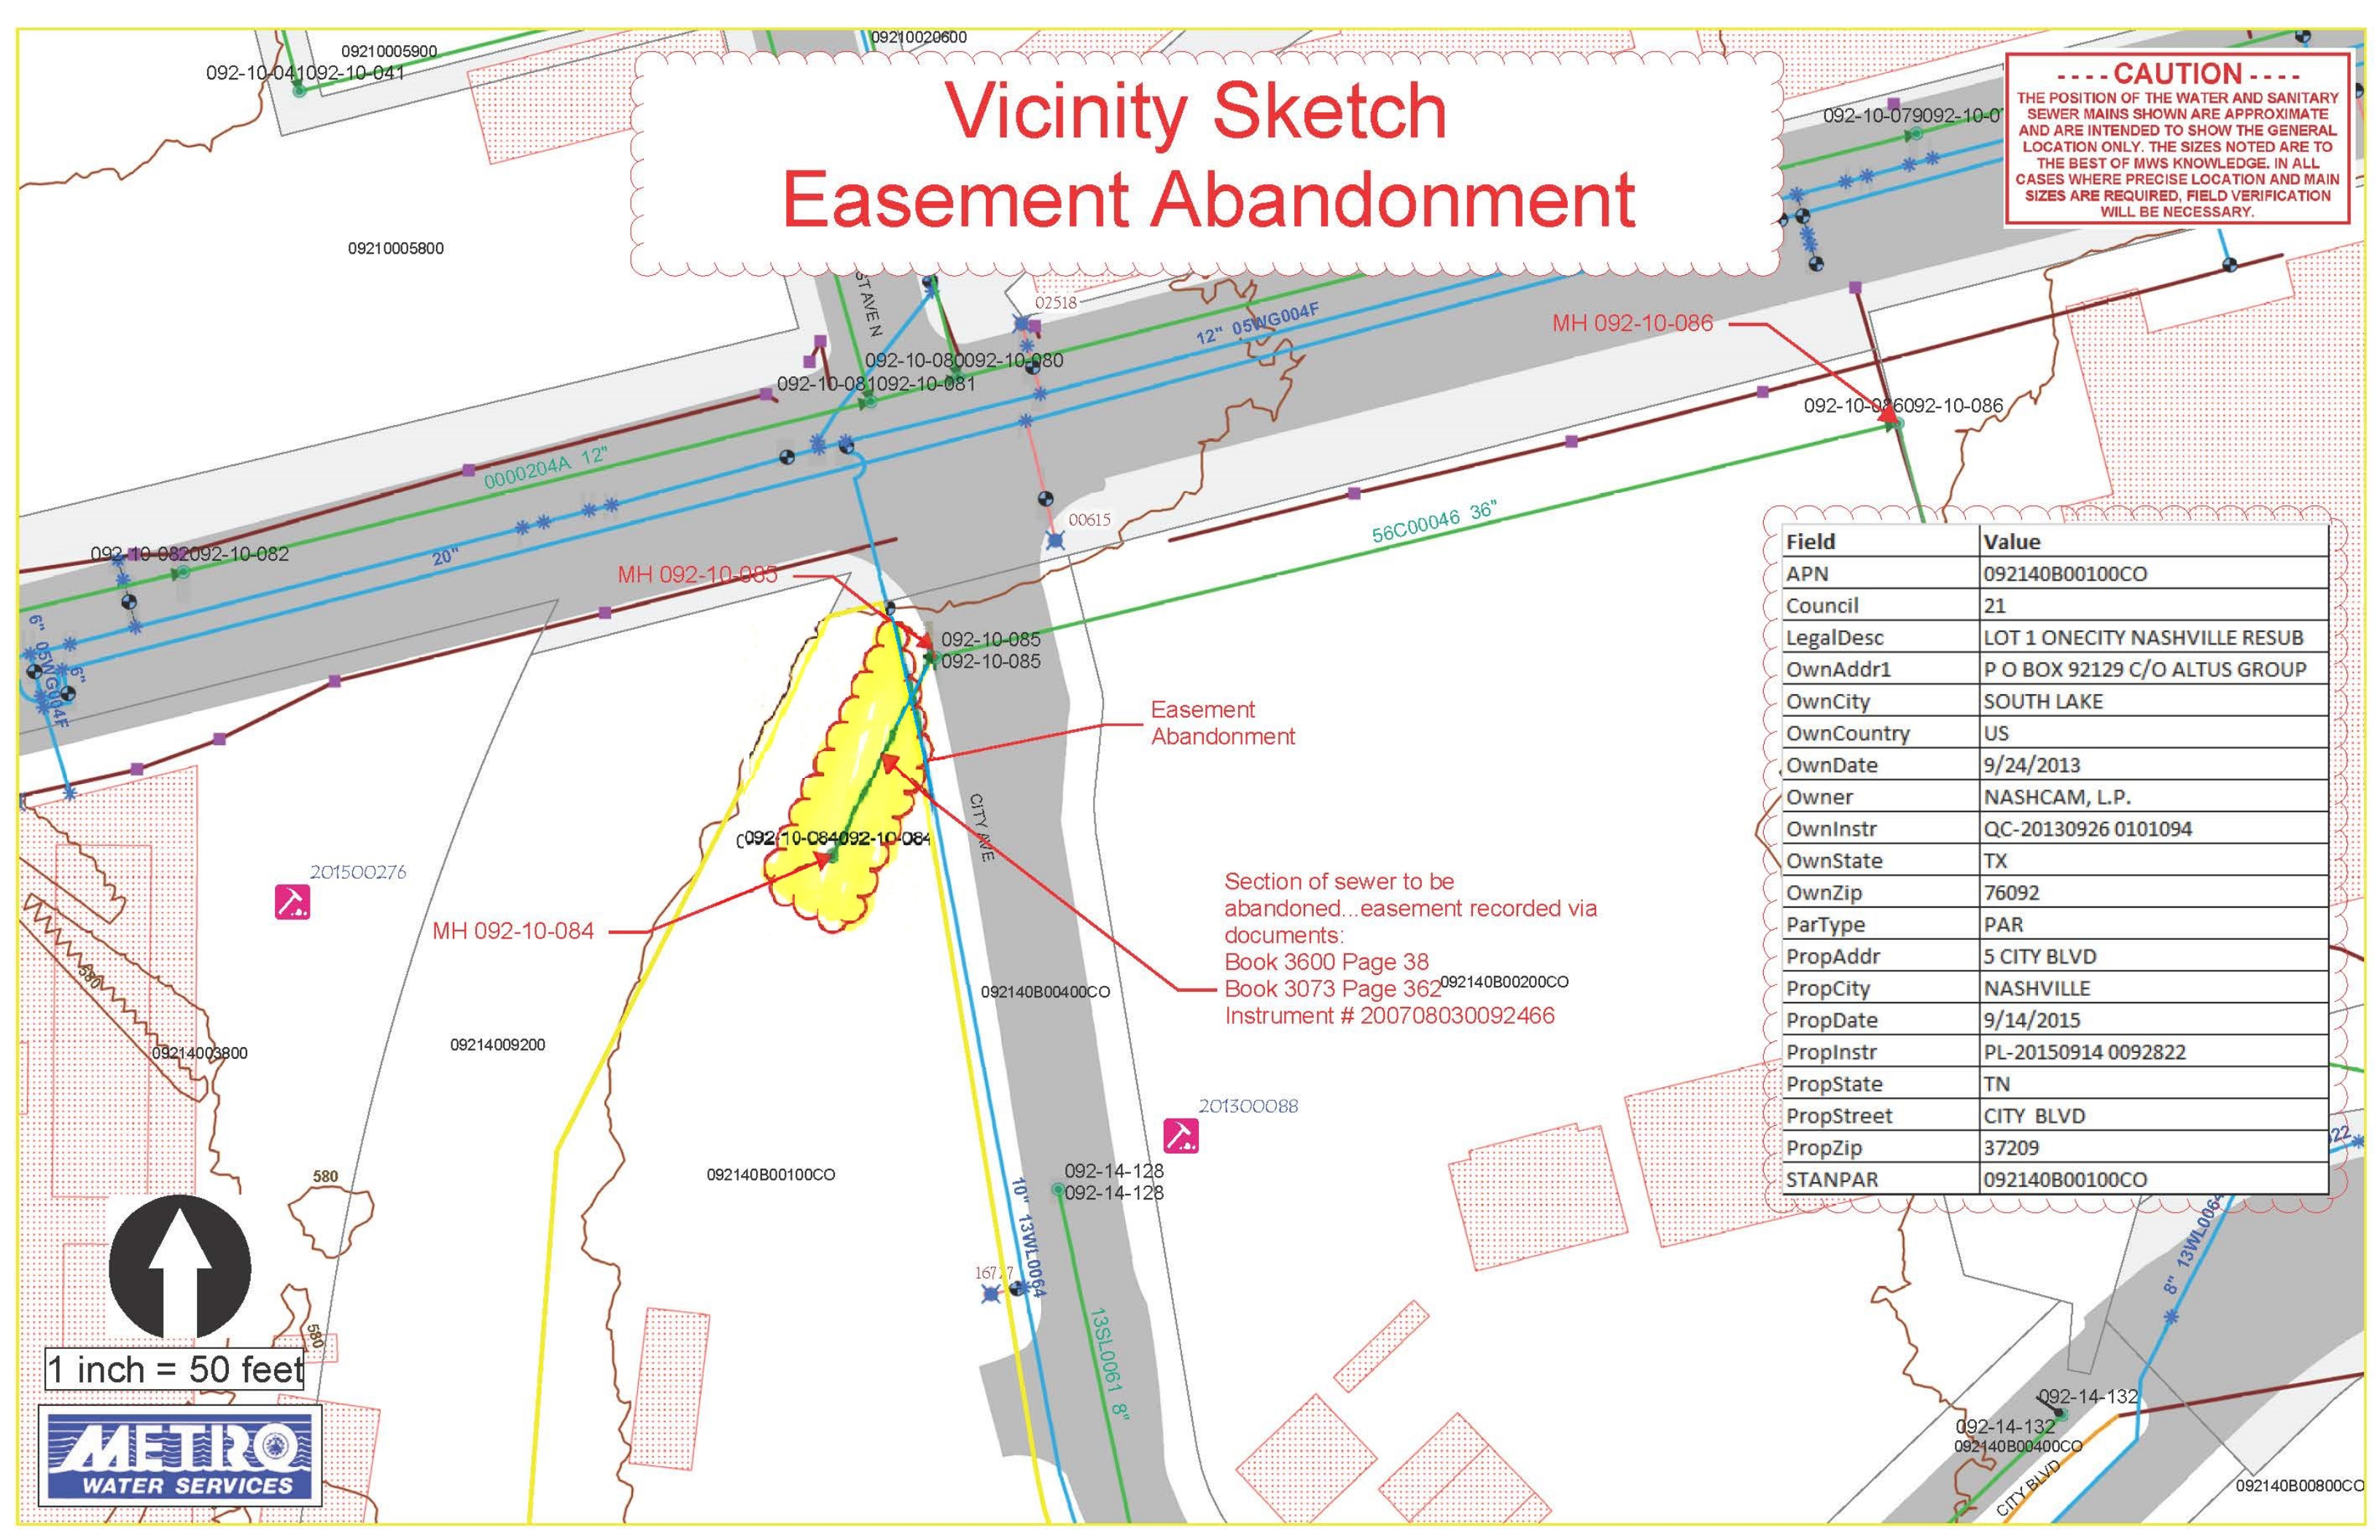

Field	Value
APN	092140B00100CO
Council	21
LegalDesc	LOT 1 ONECITY NASHVILLE RESUB
OwnAddr1	P O BOX 92129 C/O ALTUS GROUP
OwnCity	SOUTH LAKE
OwnCountry	US
OwnDate	9/24/2013
Owner	NASHCAM, L.P.
OwnInstr	QC-20130926 0101094
OwnState	TX
OwnZip	76092
ParType	PAR
PropAddr	5 CITY BLVD
PropCity	NASHVILLE
PropDate	9/14/2015
PropInstr	PL-20150914 0092822
PropState	TN
PropStreet	CITY BLVD
PropZip	37209
STANPAR	092140B00100CO

Easement Abandonment

Section of sewer to be abandoned...easement recorded via documents:
 Book 3600 Page 38
 Book 3073 Page 362
 Instrument # 200708030092466

1 inch = 50 feet



092140B00800CO