


Mill Ridge
25WL0024
25SL0049
17500003300

2,330 LF 8-inch WM (DIP)
3,670 LF 8-inch SS (PVC)
2 FH
27 SS MH

Jack Parker, PE

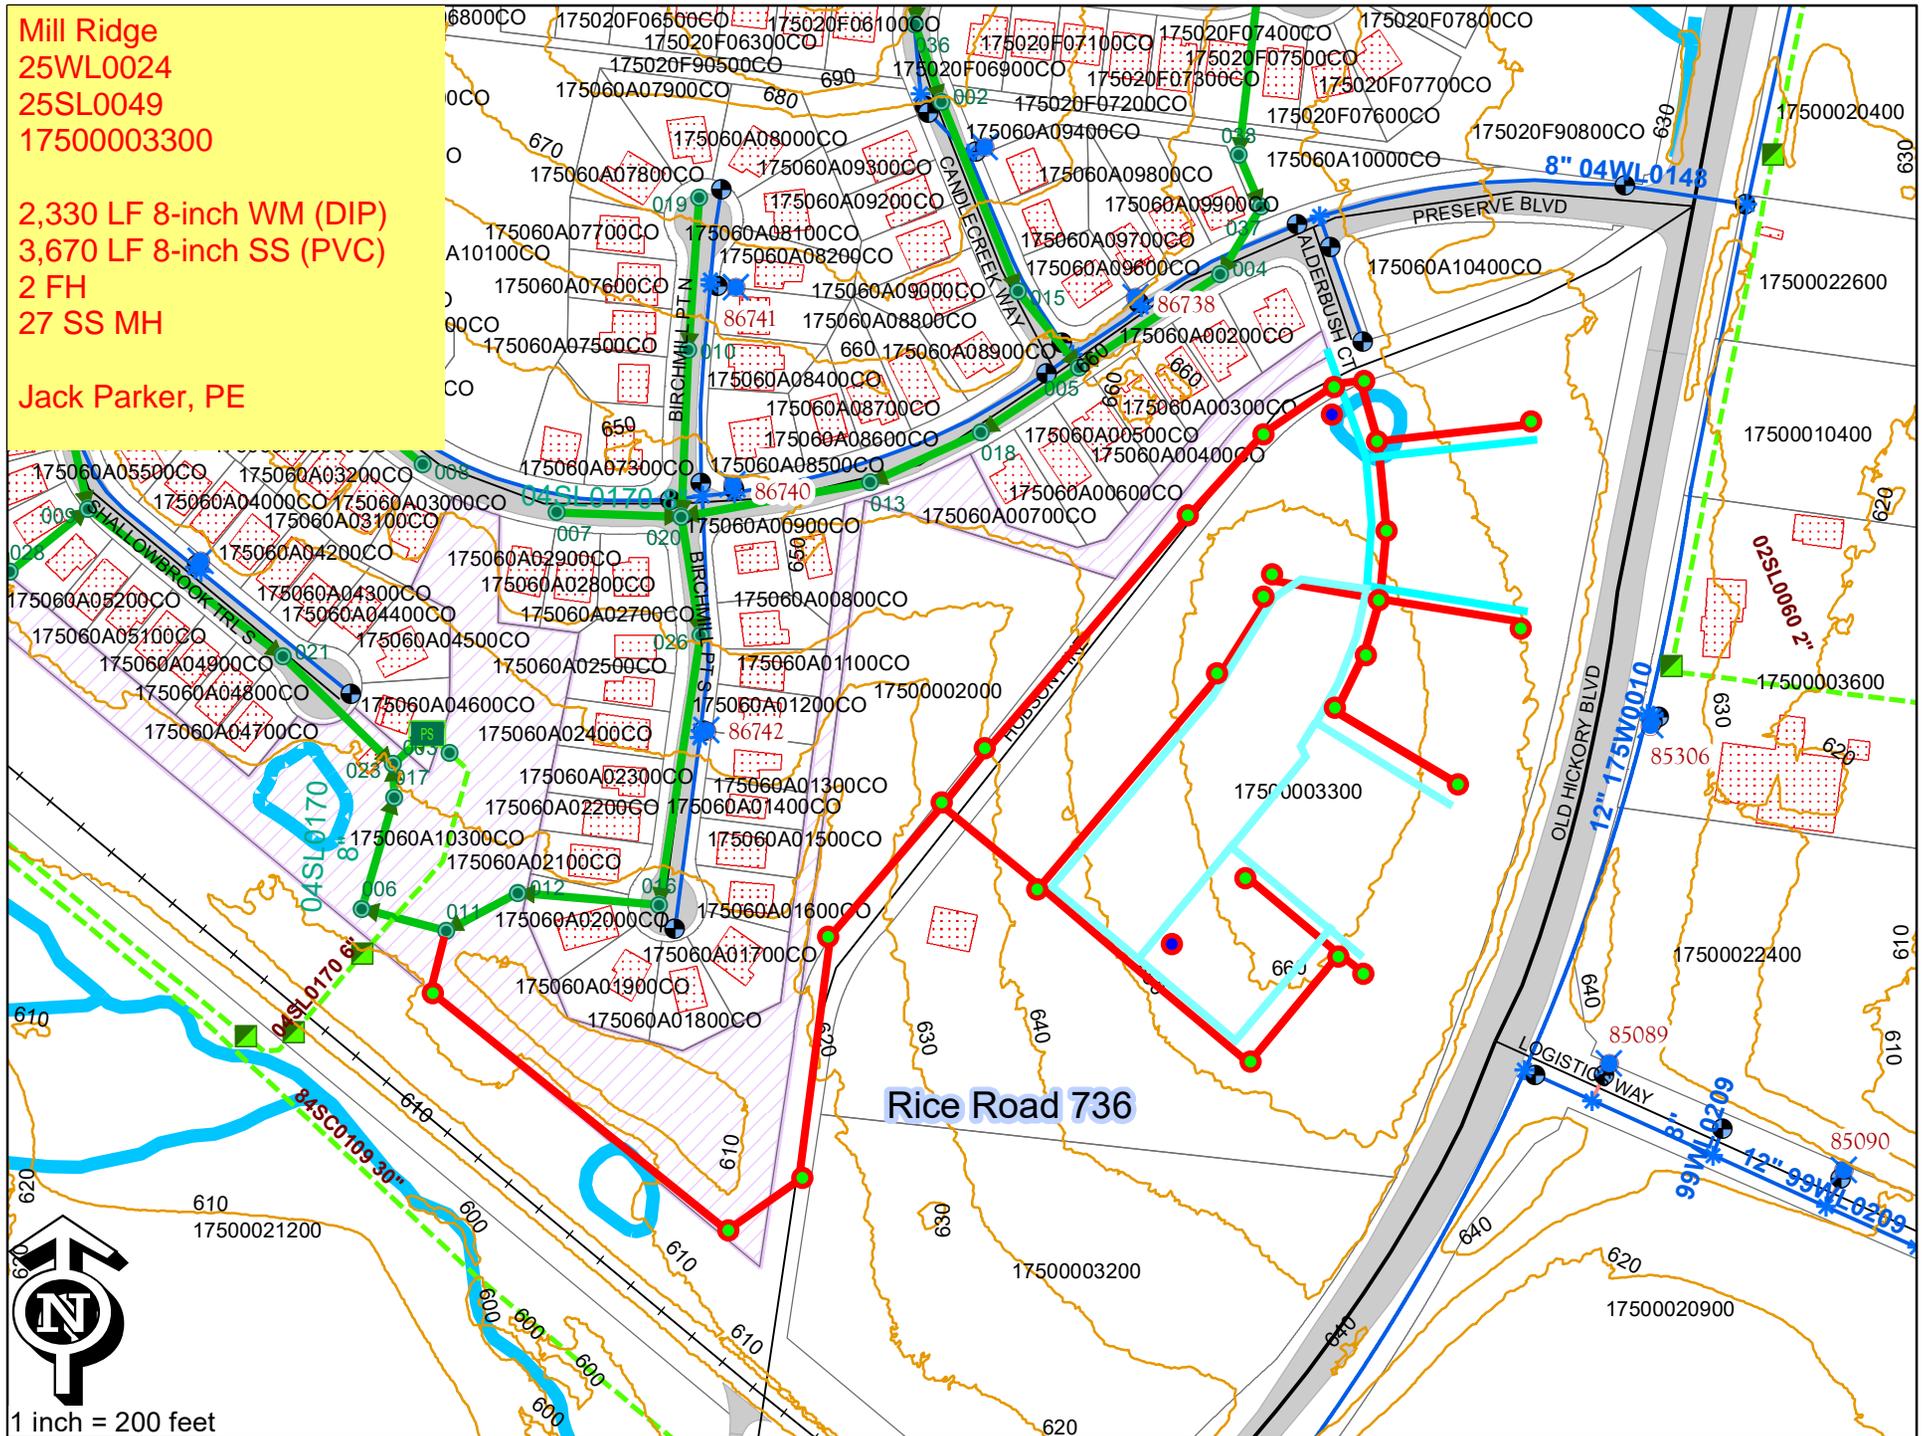

1 inch = 200 feet