


Burkitt Ridge Phase 5
Project Nos: 20SL0075 (2020016748) and 20WL0040 (2020016743)

- Proposed 8-Inch Sanitary Sewer Pipe (PVC)...1298 LF
- Proposed 8-Inch Sanitary Sewer Pipe (DIP)...147 LF
- Proposed Sanitary Sewer Manholes... 12 Units
- Proposed 8-Inch Water Main (DIP)...1569 LF
- Proposed 4-Inch Water Main (DIP)...180 LF
- Proposed Fire Hydrant Assemblies... 3 Units

and easements

November 3, 2020 Council District 31 Tax Map: 187 Parcel: 1

ENGINEER: Anderson, Delk, Epps, & Associates Inc.
 (Eric Olsen, P.E.)

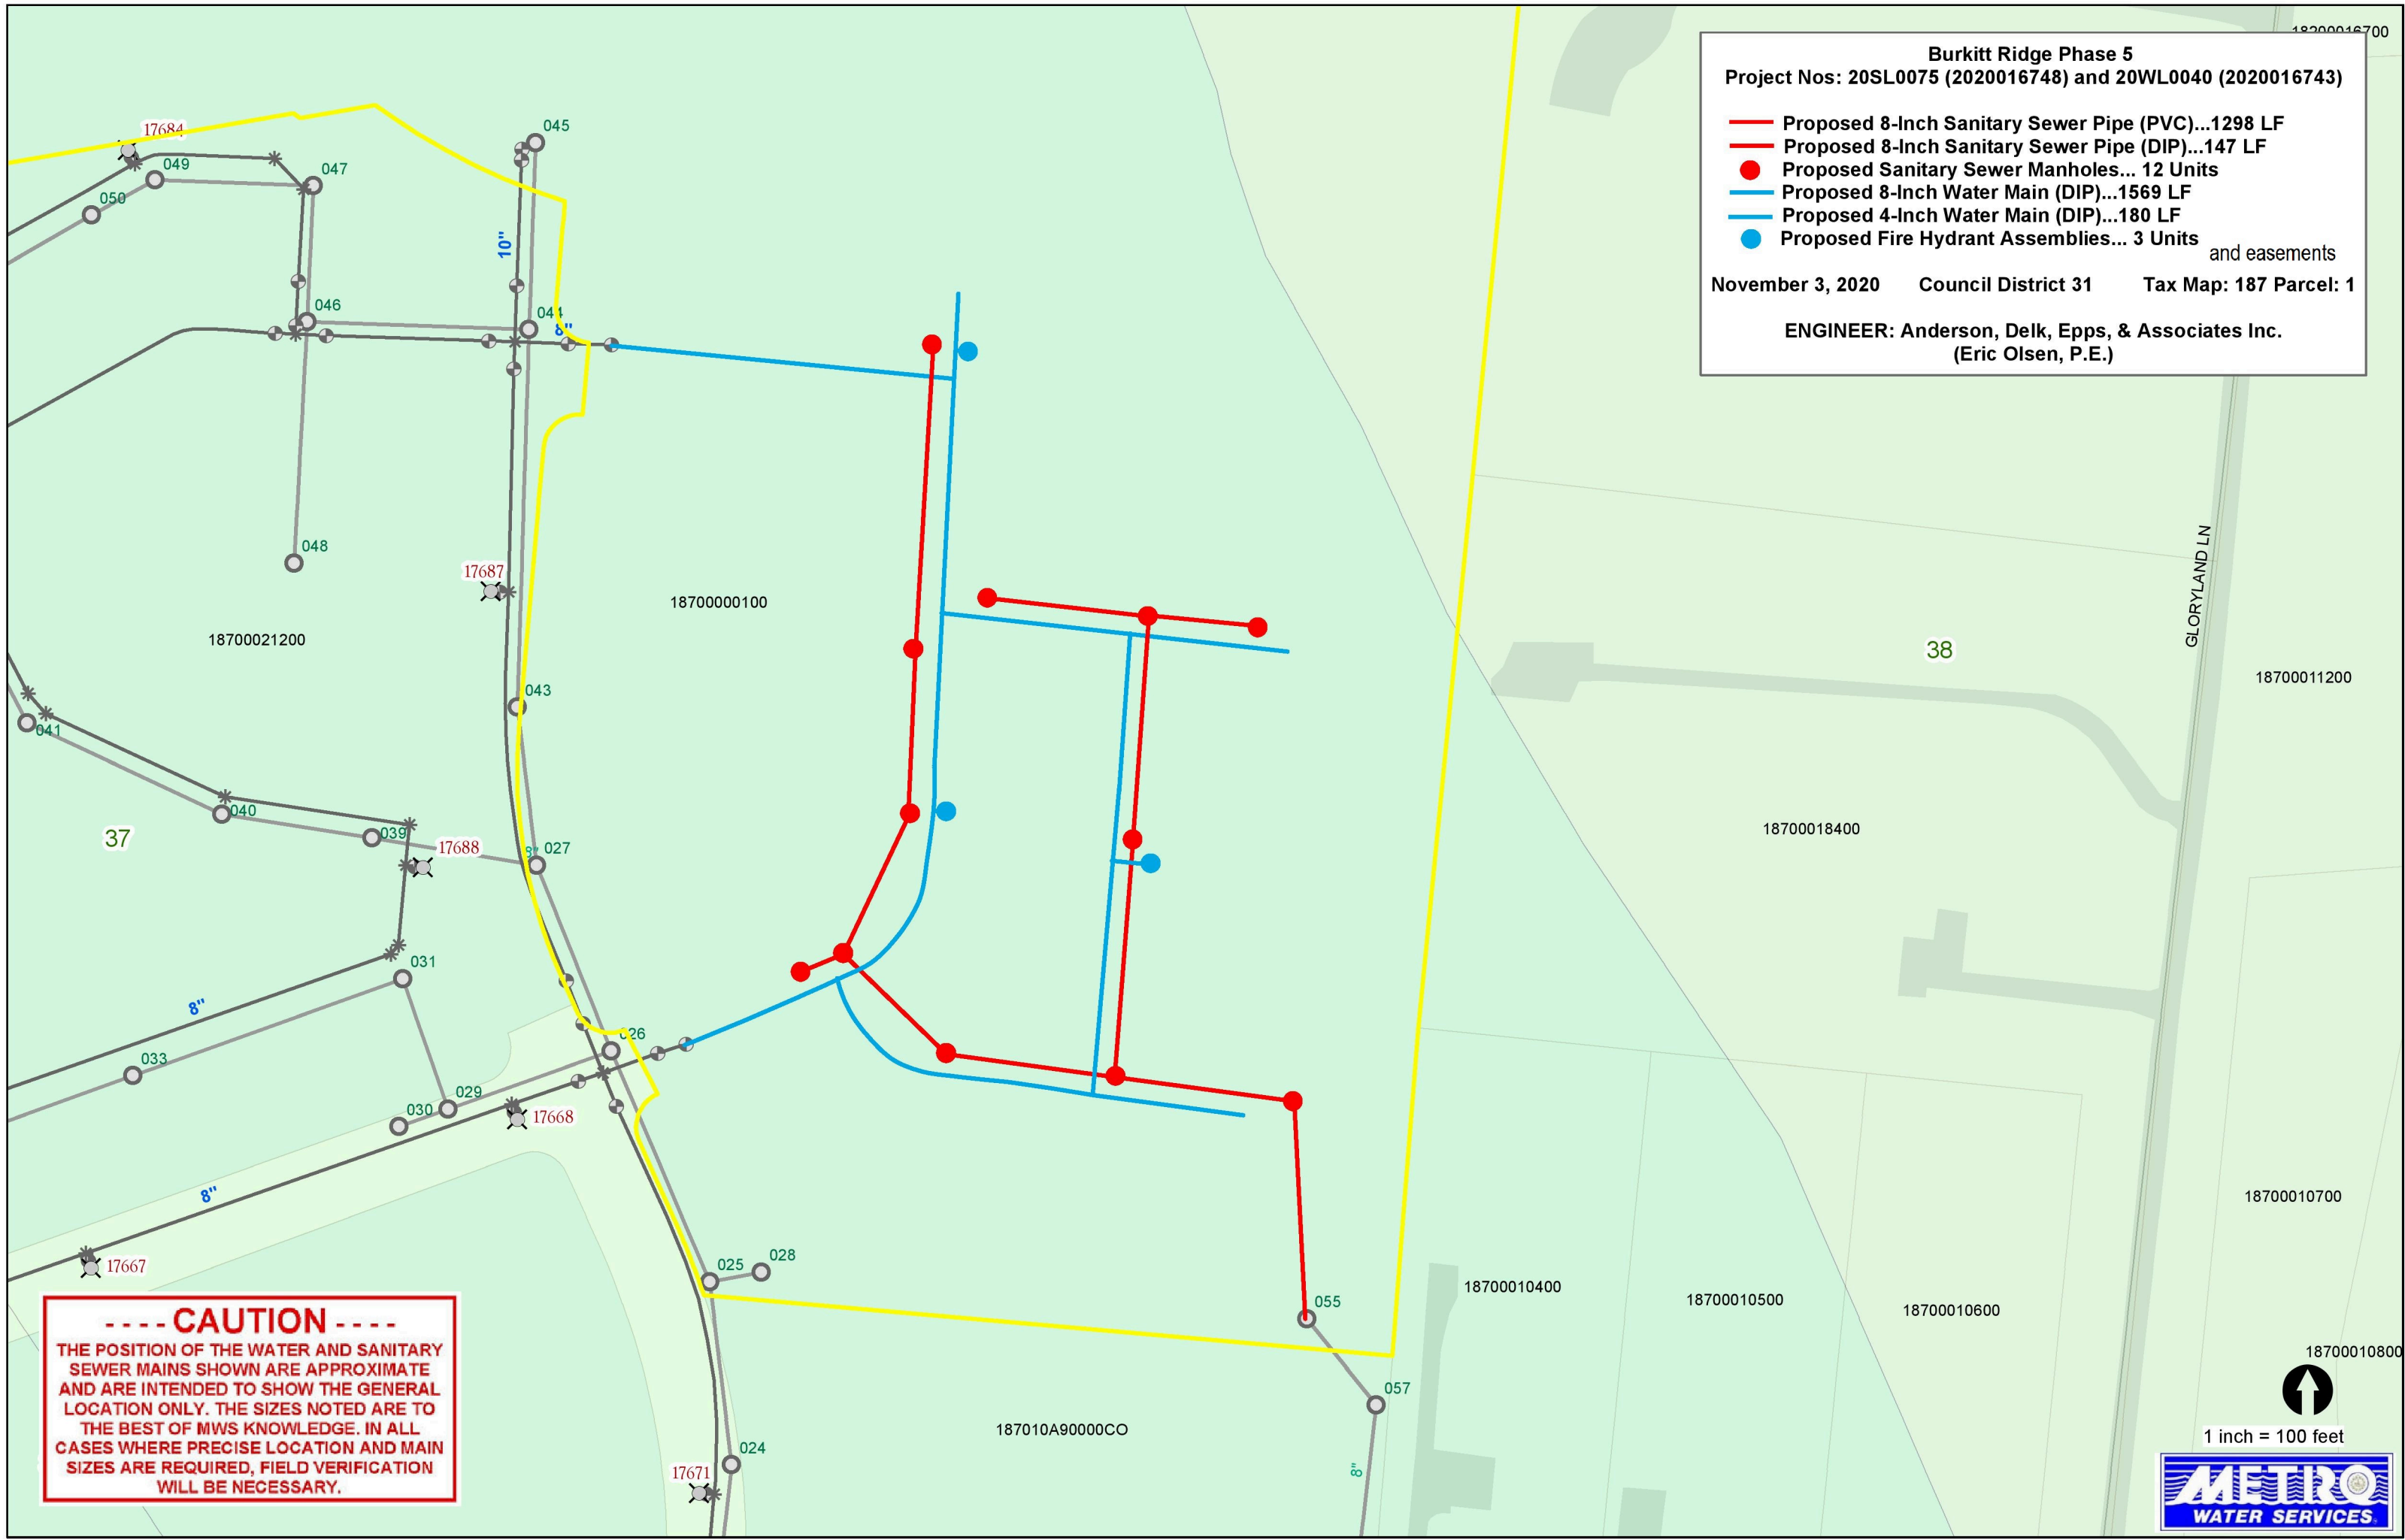

----- CAUTION -----

THE POSITION OF THE WATER AND SANITARY SEWER MAINS SHOWN ARE APPROXIMATE AND ARE INTENDED TO SHOW THE GENERAL LOCATION ONLY. THE SIZES NOTED ARE TO THE BEST OF MWS KNOWLEDGE. IN ALL CASES WHERE PRECISE LOCATION AND MAIN SIZES ARE REQUIRED, FIELD VERIFICATION WILL BE NECESSARY.

1 inch = 100 feet

METRO
WATER SERVICES