
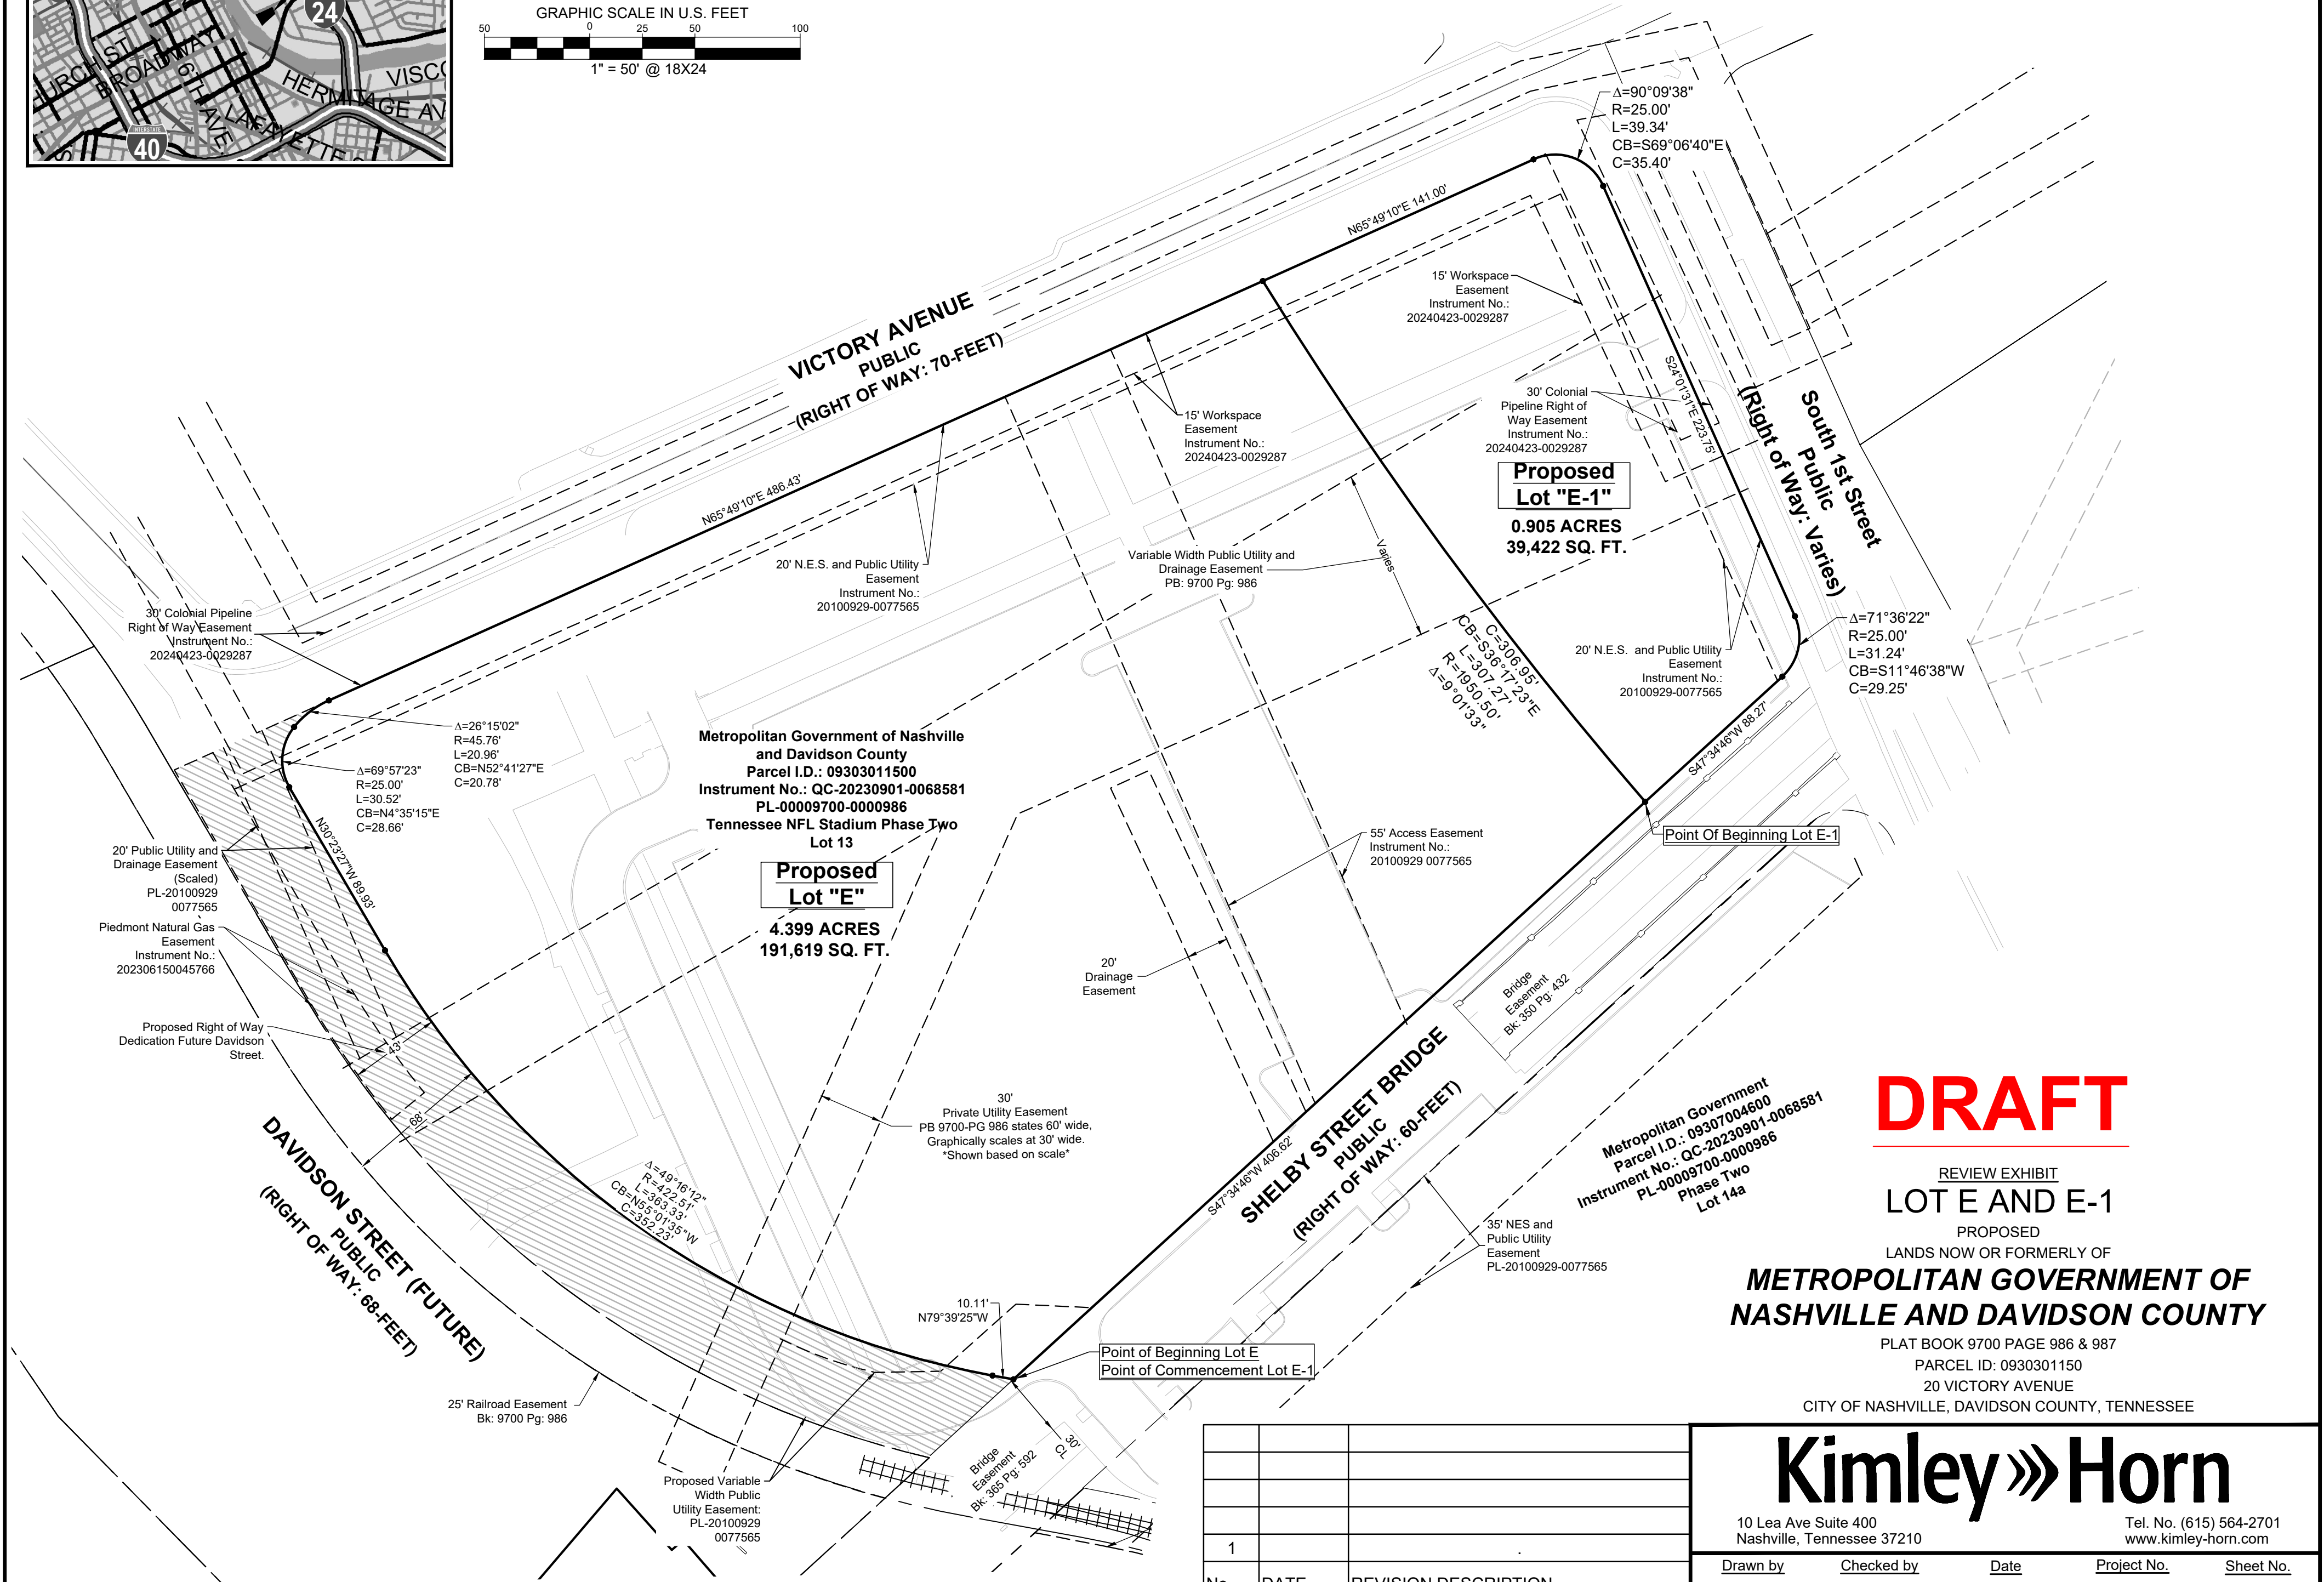
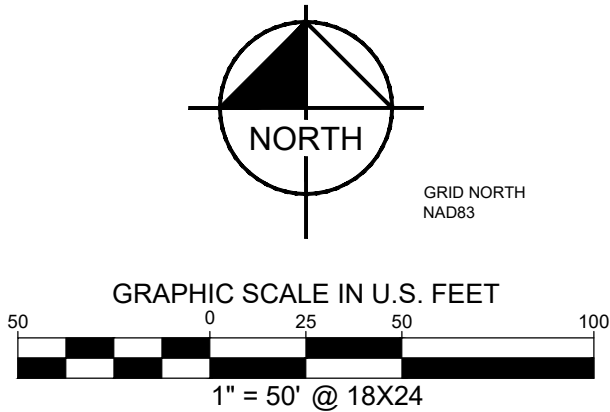


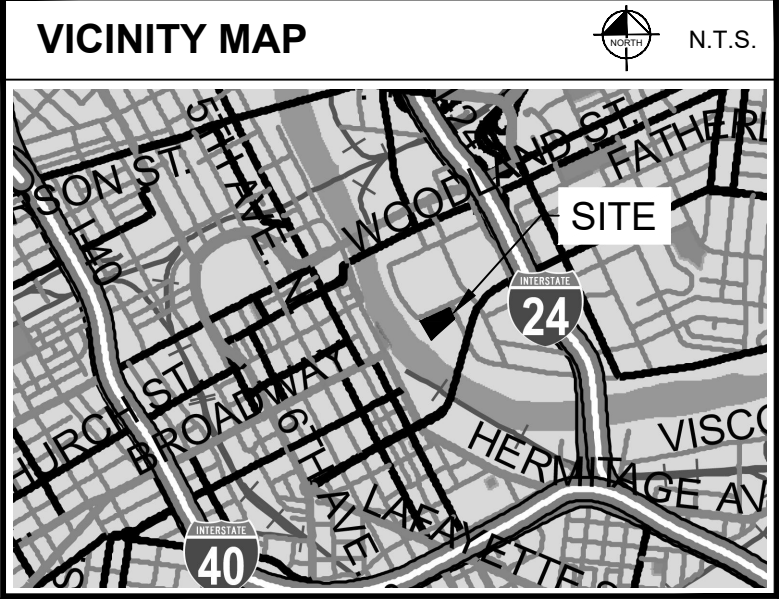

DRAFT

REVIEW EXHIBIT
LOT E AND E-1

PROPOSED
LANDS NOW OR FORMERLY OF
**METROPOLITAN GOVERNMENT OF
NASHVILLE AND DAVIDSON COUNTY**

PLAT BOOK 9700 PAGE 986 & 987
PARCEL ID: 0930301150

20 VICTORY AVENUE
CITY OF NASHVILLE, DAVIDSON COUNTY, TENNESSEE

Kimley»Horn

10 Lea Ave Suite 400
Nashville, Tennessee 37210

Tel. No. (615) 564-2701
www.kimley-horn.com

No.	DATE	REVISION DESCRIPTION
1		

Drawn by	Checked by	Date	Project No.	Sheet No.
KJM	SCB	Nov. 18, 2025	118735000	Exhibit-1 of 1