


PROPOSED PERMANENT
DRAINAGE EASEMENT

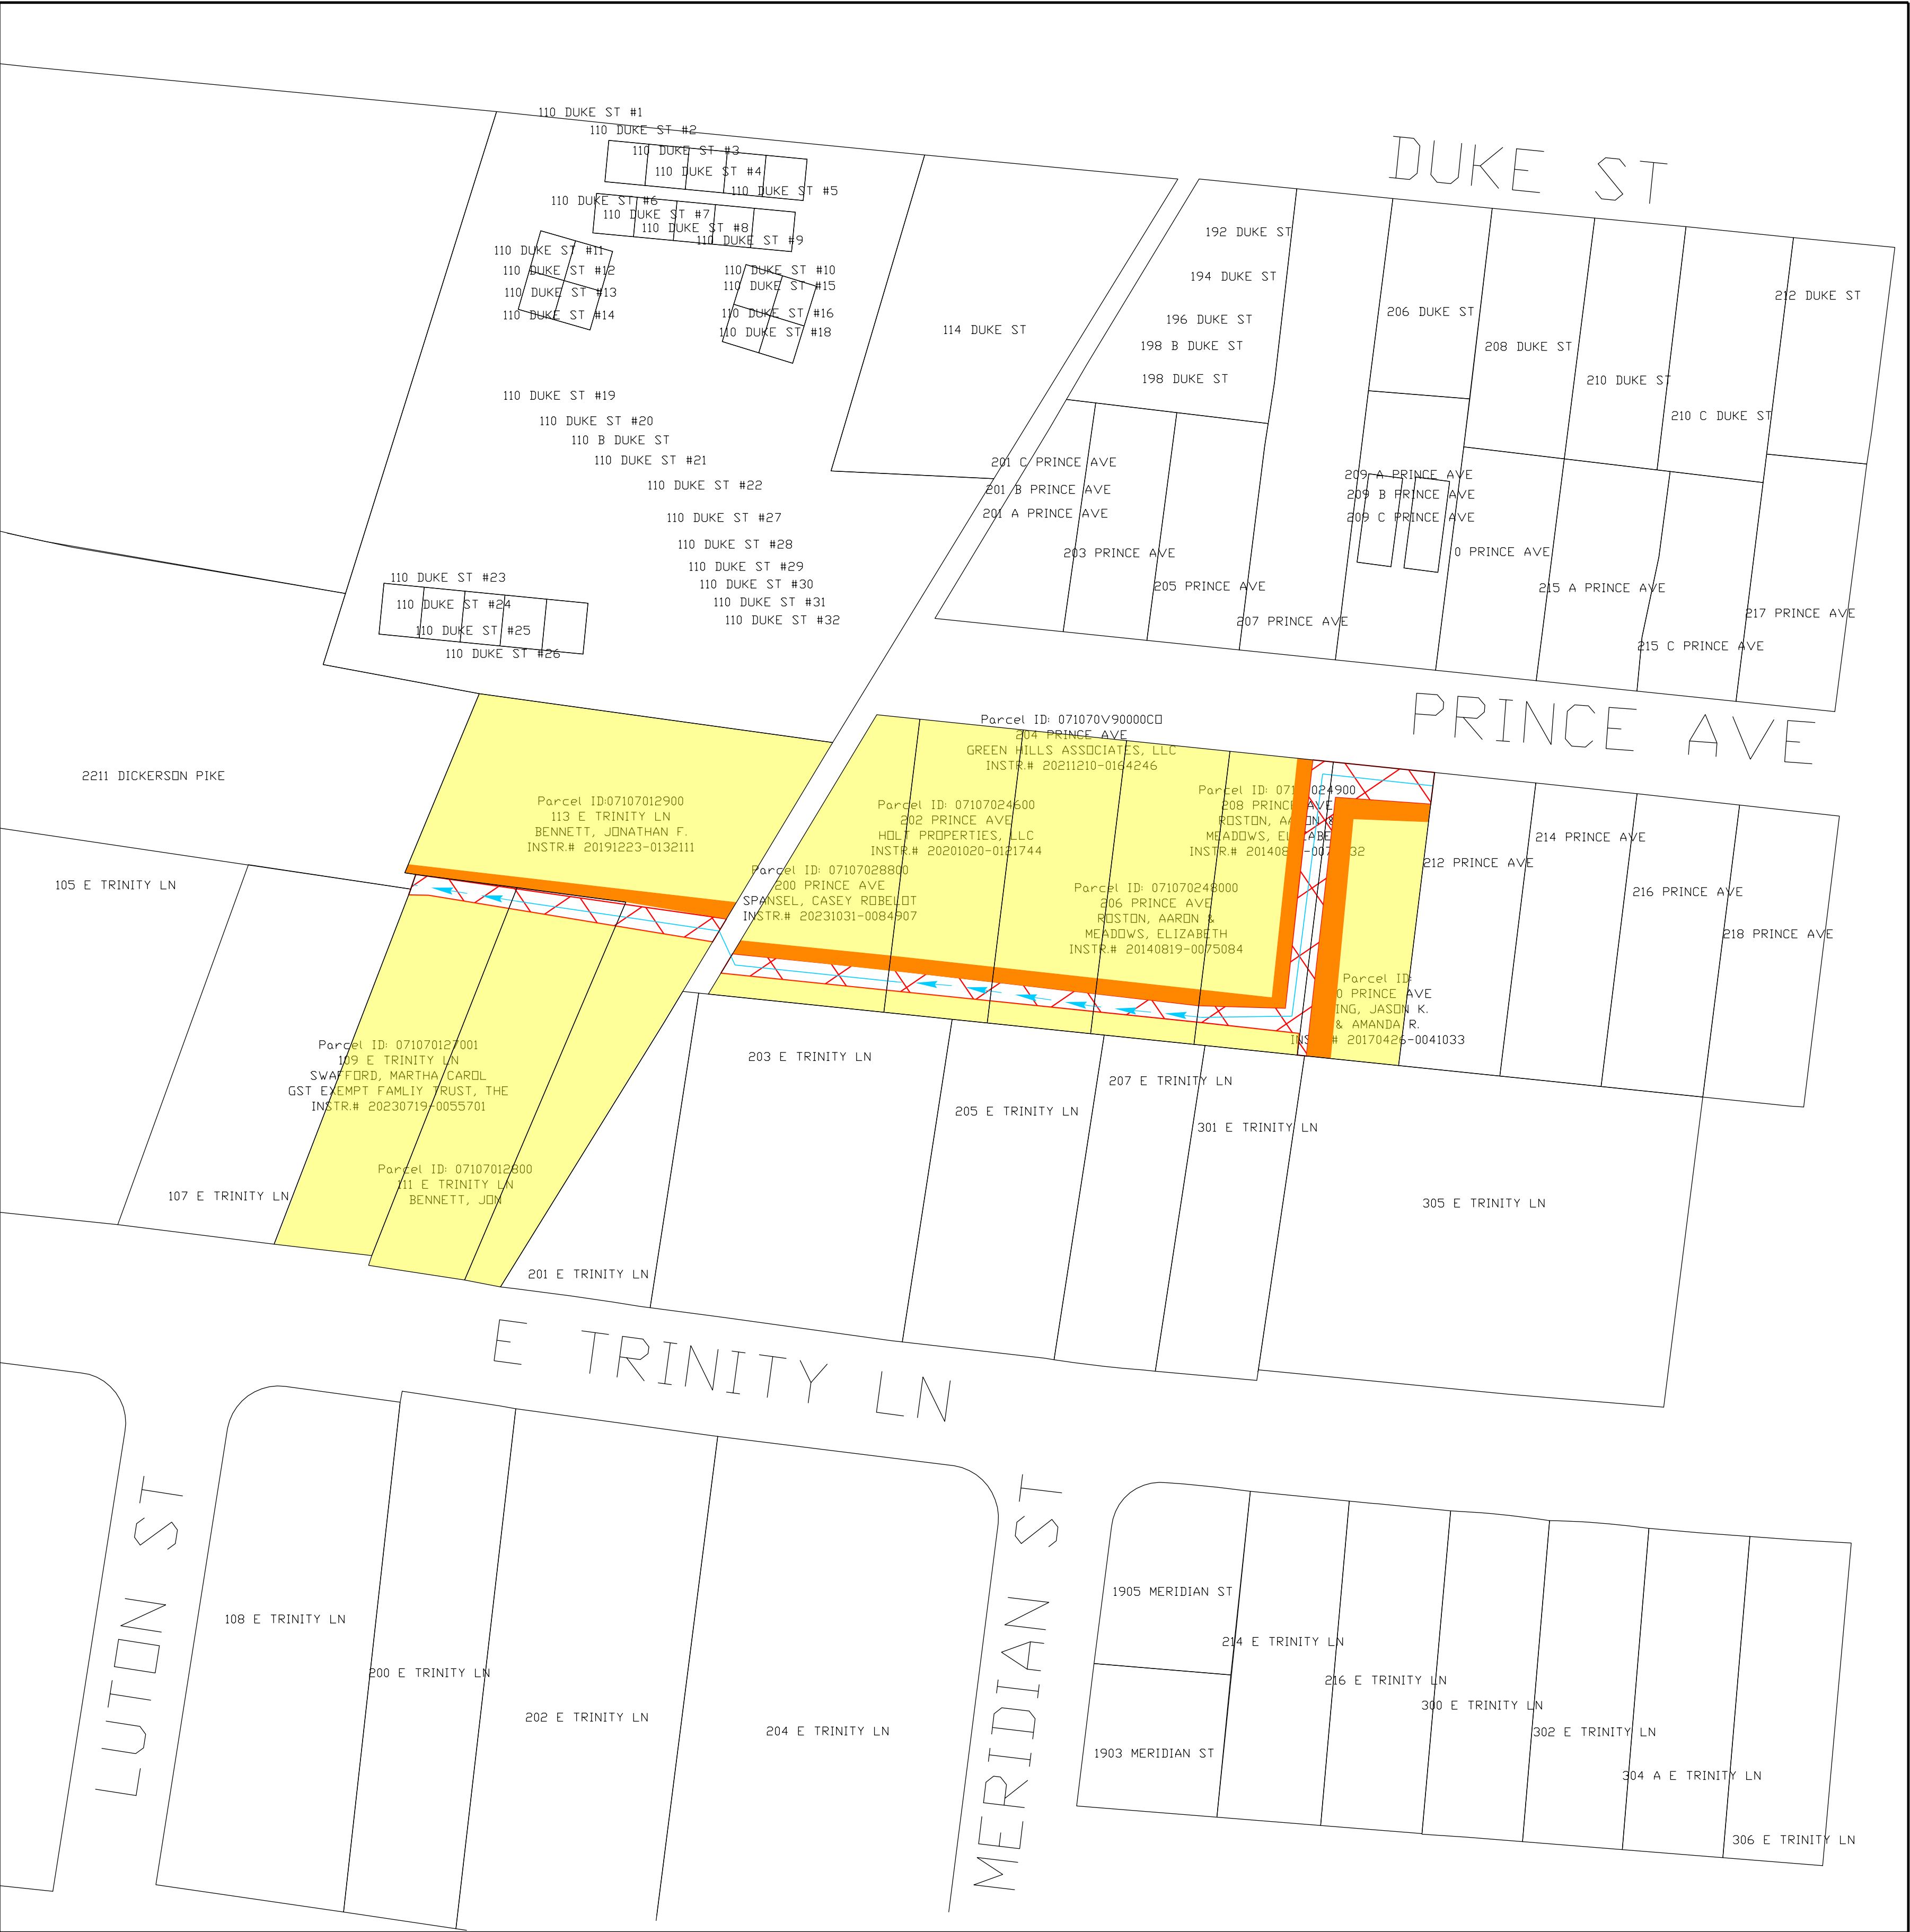

PROPOSED TEMPORARY
DRAINAGE EASEMENT



PROPOSED PIPE



PROPOSED DITCH

100' 0 50' 100' 150' 300'



SCALE: 1"=100'

FILE NAME:	EASEMENT EXHIBIT
DATE:	02-06-2025
DESIGNED BY:	AOS
DRAWN BY:	AOS
CHECKED BY:	DWG
REVISION BLOCK	
DATE:	
DATE:	
DATE:	

CONSOR ENGINEERS, LLC
101 WESTPARK DRIVE, SUITE 300
BRENTWOOD, TN 37027
(615) 425-2000

PROJECT NO. 25-SWC-204

SEALED BY

METROPOLITAN GOVERNMENT
OF NASHVILLE & DAVIDSON COUNTY, TENNESSEE
METRO WATER SERVICES
MAINTENANCE DIVISION

PRINCE AVENUE
STORMWATER
IMPROVEMENTS

EASEMENT EXHIBIT

SCALE: 1" = 100'

SHEET 01 OF 01