




143 square feet of sign frontage

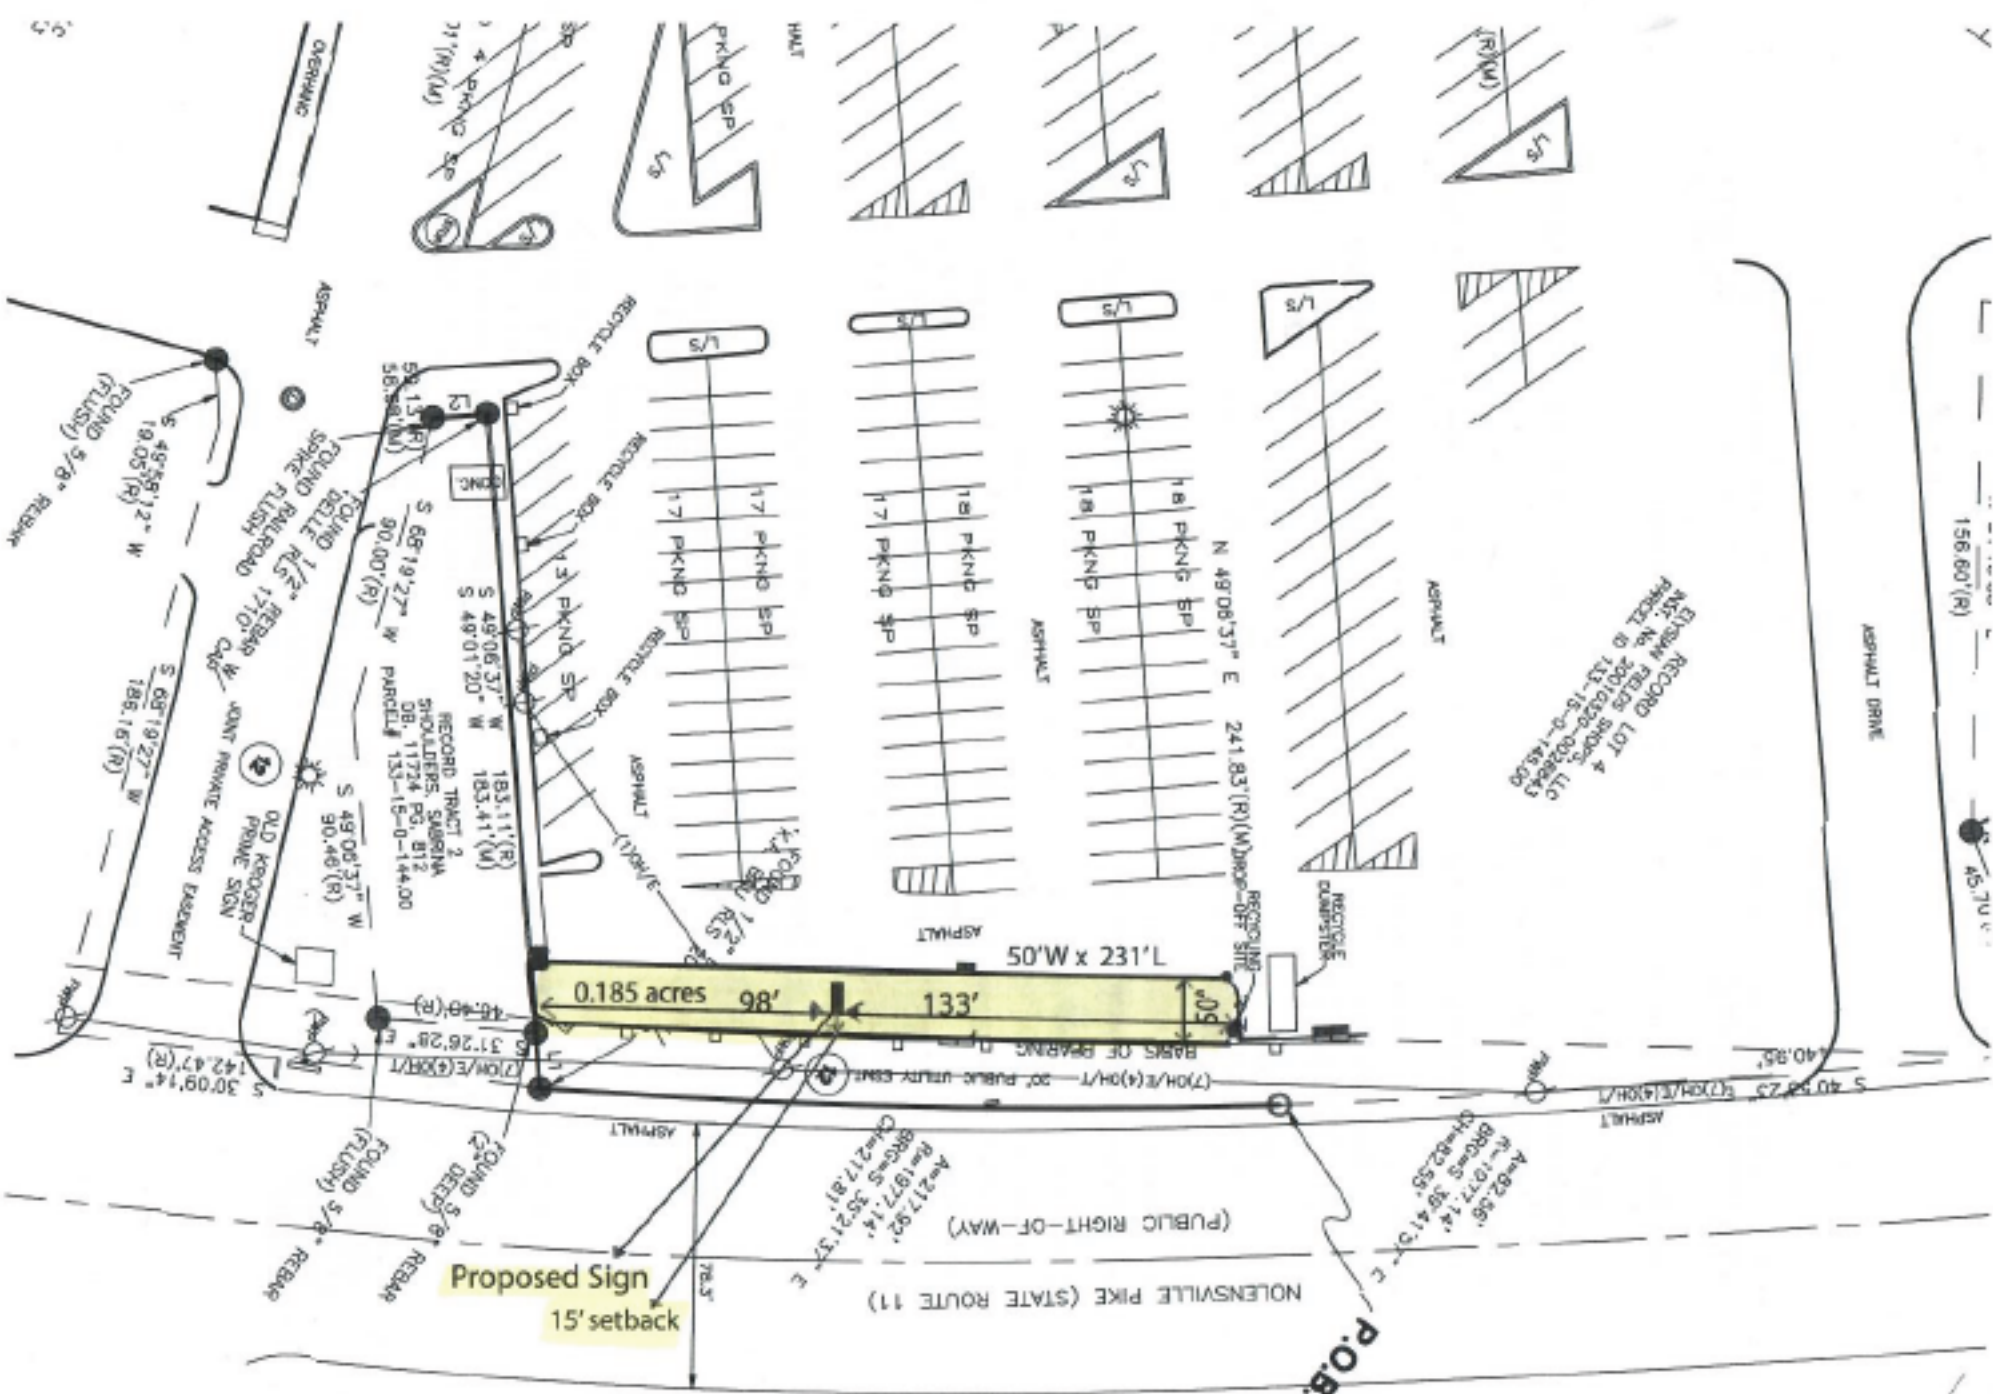

RECORD LOT 4
 EISENMAN FIELDS SHOPPING, LLC
 PARCEL TO 123-15-0-146.00
 ASSESS. NO. 20010452-002464

S 40°54'23" (7)204/1(19)H/1
 140.85'

ASPHALT DRIVE

156.60' (R)

45.70' (R)

NOLENSVILLE PIKE (STATE ROUTE 11)
 (PUBLIC RIGHT-OF-WAY)

Proposed Sign
 15' setback

P.O.B.

Case NO 2022SP-012-001