

600 Southgate Ave.
Project No.: 23WL0046


KJD



Proposed 8-Inch Water Main... 363 L.F.
Proposed 2 1/4-Inch Water Main Abandonment... 347 L.F.

January 16, 2024 Council District: 17 APN: 10511001200

Engineer: Dewey Engineering
Michael Dewey, P.E.

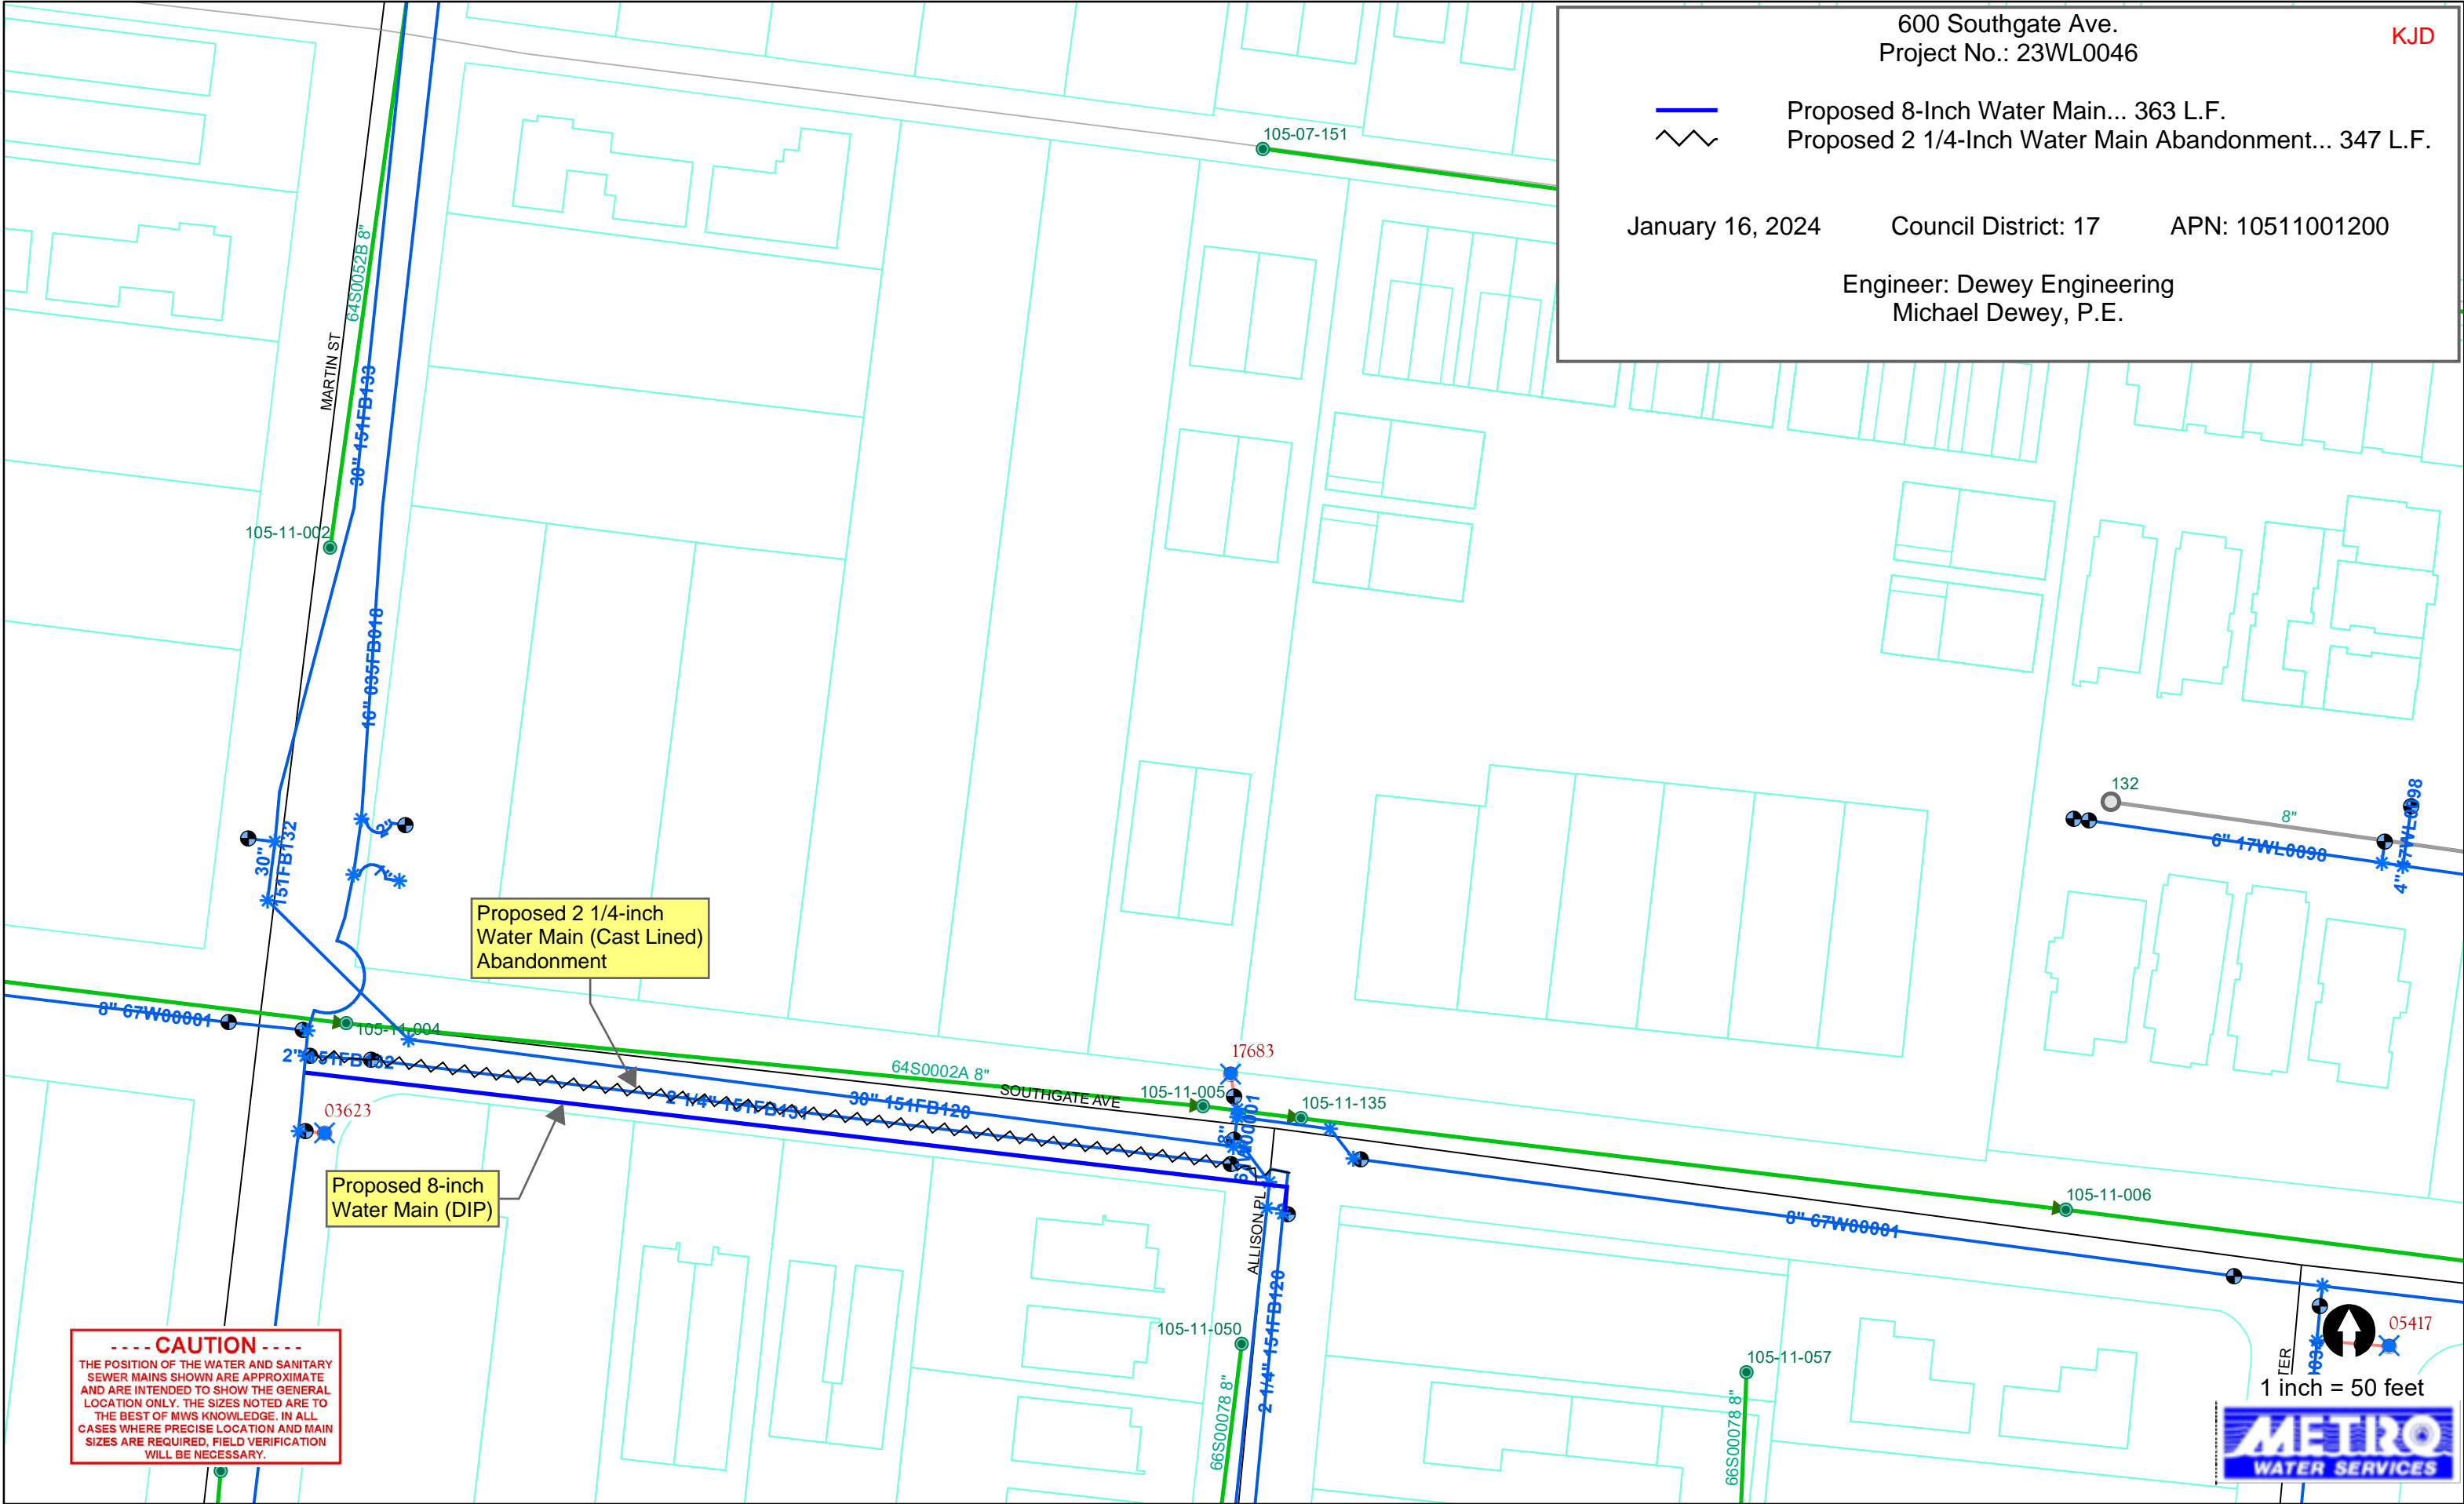

----- CAUTION -----
THE POSITION OF THE WATER AND SANITARY
SEWER MAINS SHOWN ARE APPROXIMATE
AND ARE INTENDED TO SHOW THE GENERAL
LOCATION ONLY. THE SIZES NOTED ARE TO
THE BEST OF MWS KNOWLEDGE. IN ALL
CASES WHERE PRECISE LOCATION AND MAIN
SIZES ARE REQUIRED, FIELD VERIFICATION
WILL BE NECESSARY.

1 inch = 50 feet

METRO
WATER SERVICES