


**----- CAUTION -----**  
 THE POSITION OF THE WATER AND SANITARY SEWER MAINS SHOWN ARE APPROXIMATE AND ARE INTENDED TO SHOW THE GENERAL LOCATION ONLY. THE SIZES NOTED ARE TO THE BEST OF MWS KNOWLEDGE. IN ALL CASES WHERE PRECISE LOCATION AND MAIN SIZES ARE REQUIRED, FIELD VERIFICATION WILL BE NECESSARY.

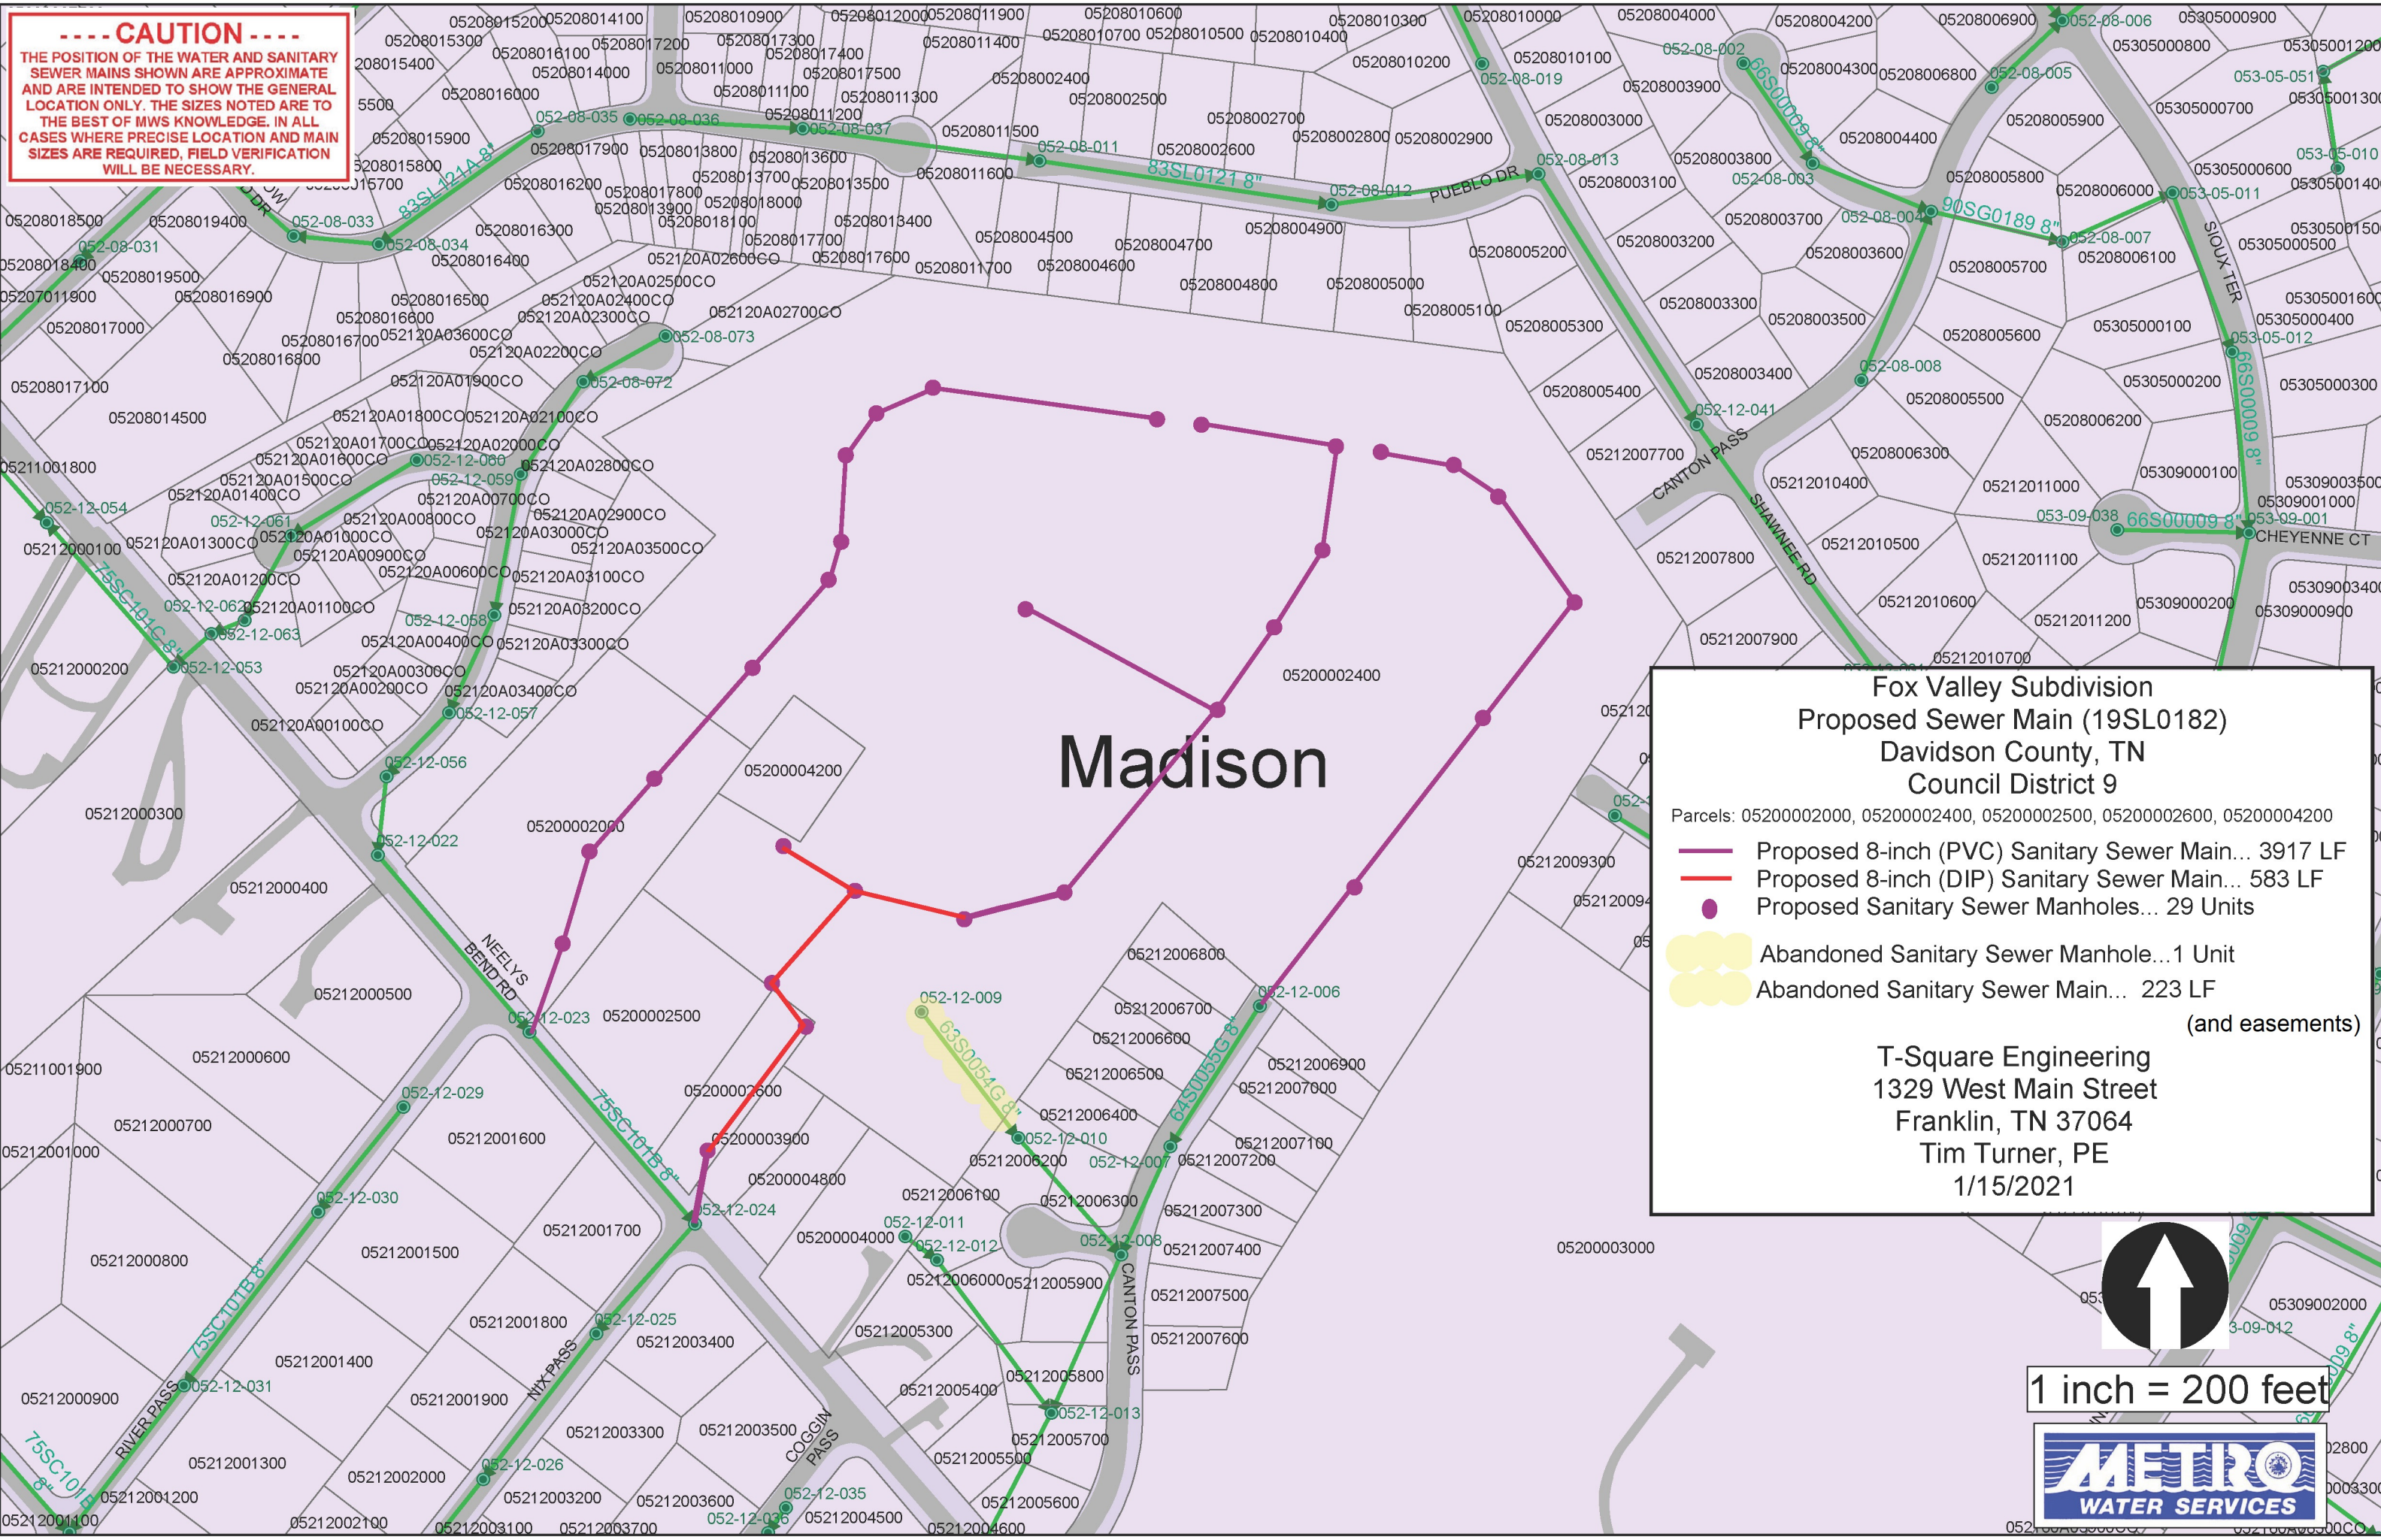

**Madison**


**Fox Valley Subdivision**  
**Proposed Sewer Main (19SL0182)**  
**Davidson County, TN**  
**Council District 9**

Parcels: 05200002000, 05200002400, 05200002500, 05200002600, 05200004200

- Proposed 8-inch (PVC) Sanitary Sewer Main... 3917 LF
- Proposed 8-inch (DIP) Sanitary Sewer Main... 583 LF
- Proposed Sanitary Sewer Manholes... 29 Units
- Abandoned Sanitary Sewer Manhole... 1 Unit
- Abandoned Sanitary Sewer Main... 223 LF

(and easements)

**T-Square Engineering**  
 1329 West Main Street  
 Franklin, TN 37064  
 Tim Turner, PE  
 1/15/2021

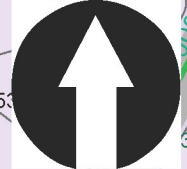

1 inch = 200 feet

