


Calumet  
Project No. 19SL0286

- Proposed Sanitary Sewer (8" DIP) ... 264 LF
- Proposed Sanitary Manholes ..... 2 Units and easements

October 01, 2020 Council District: 33 Tax Map: 150 Parcel: 98

Engineer: Dale & Associates  
(Adam Seger, P.E.)

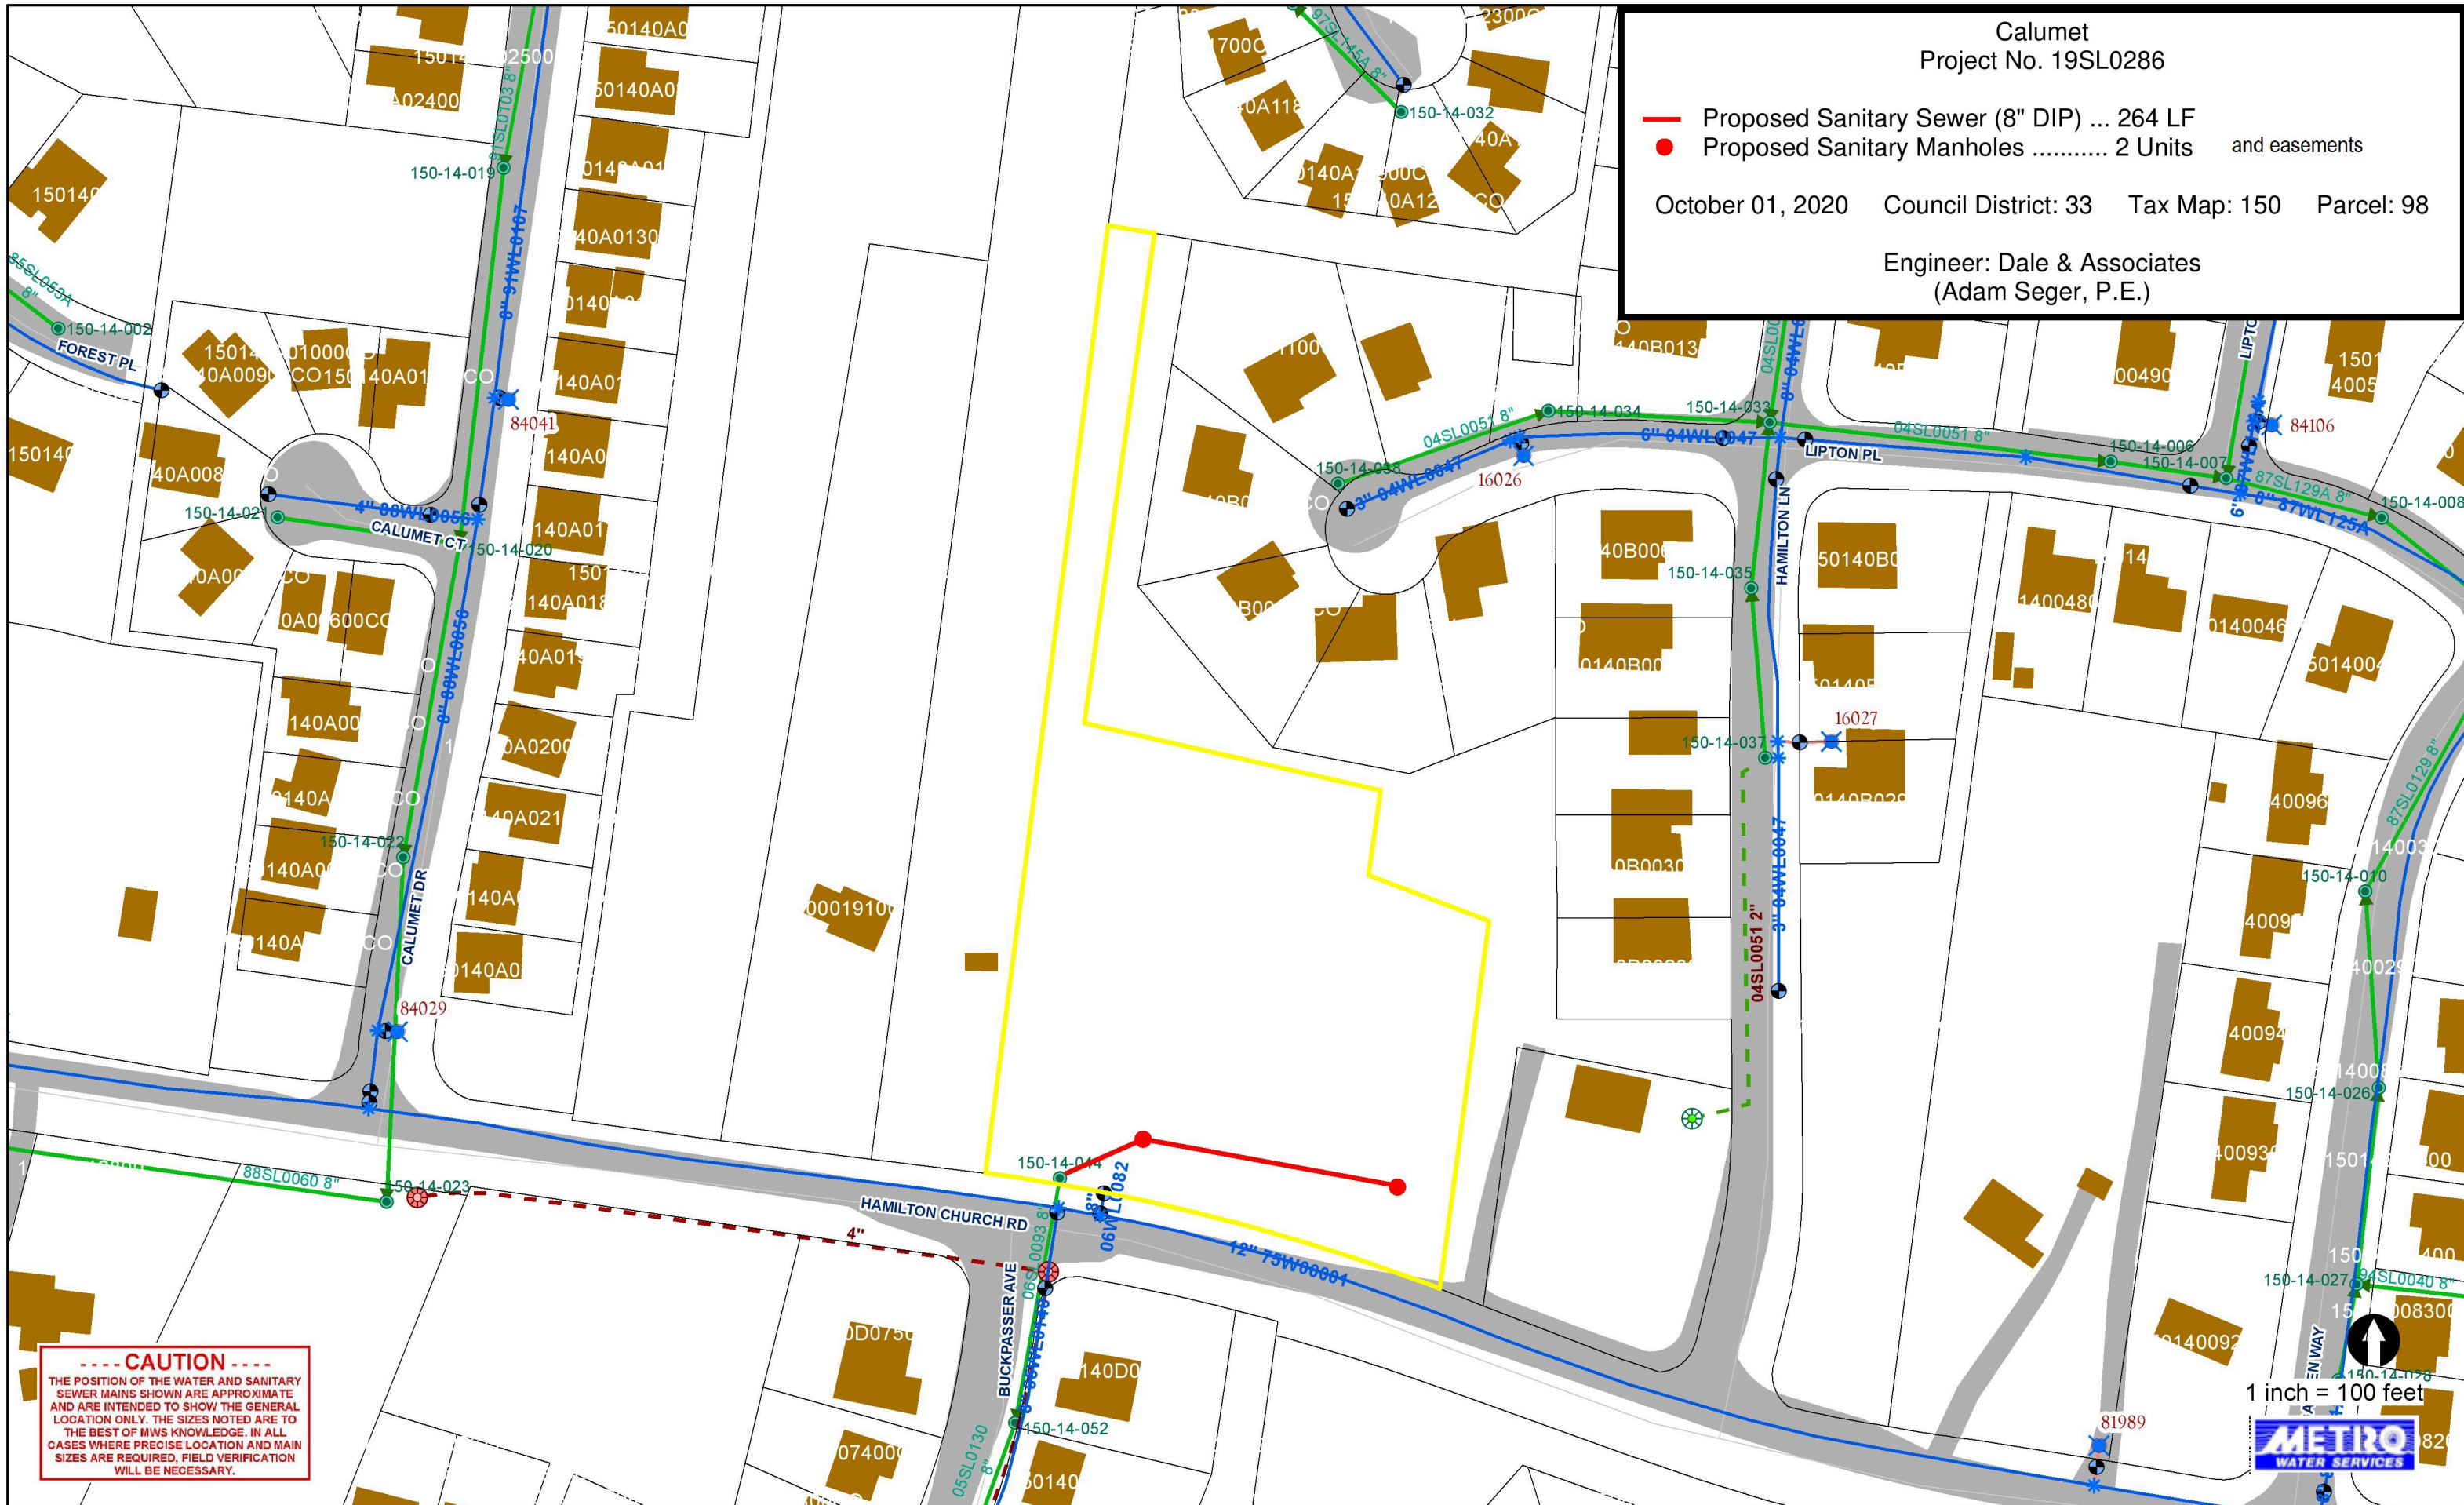

**----- CAUTION -----**  
THE POSITION OF THE WATER AND SANITARY SEWER MAINS SHOWN ARE APPROXIMATE AND ARE INTENDED TO SHOW THE GENERAL LOCATION ONLY. THE SIZES NOTED ARE TO THE BEST OF MWS KNOWLEDGE. IN ALL CASES WHERE PRECISE LOCATION AND MAIN SIZES ARE REQUIRED, FIELD VERIFICATION WILL BE NECESSARY.

1 inch = 100 feet  
**METRO**  
WATER SERVICES