



PROGRAM LEGEND


- SUPPORT / CORE
- CIRCULATION
- RETAIL / AMENITY / LOBBY
- STUDIO
- 1 BEDROOM
- 2 BEDROOM

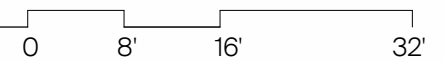


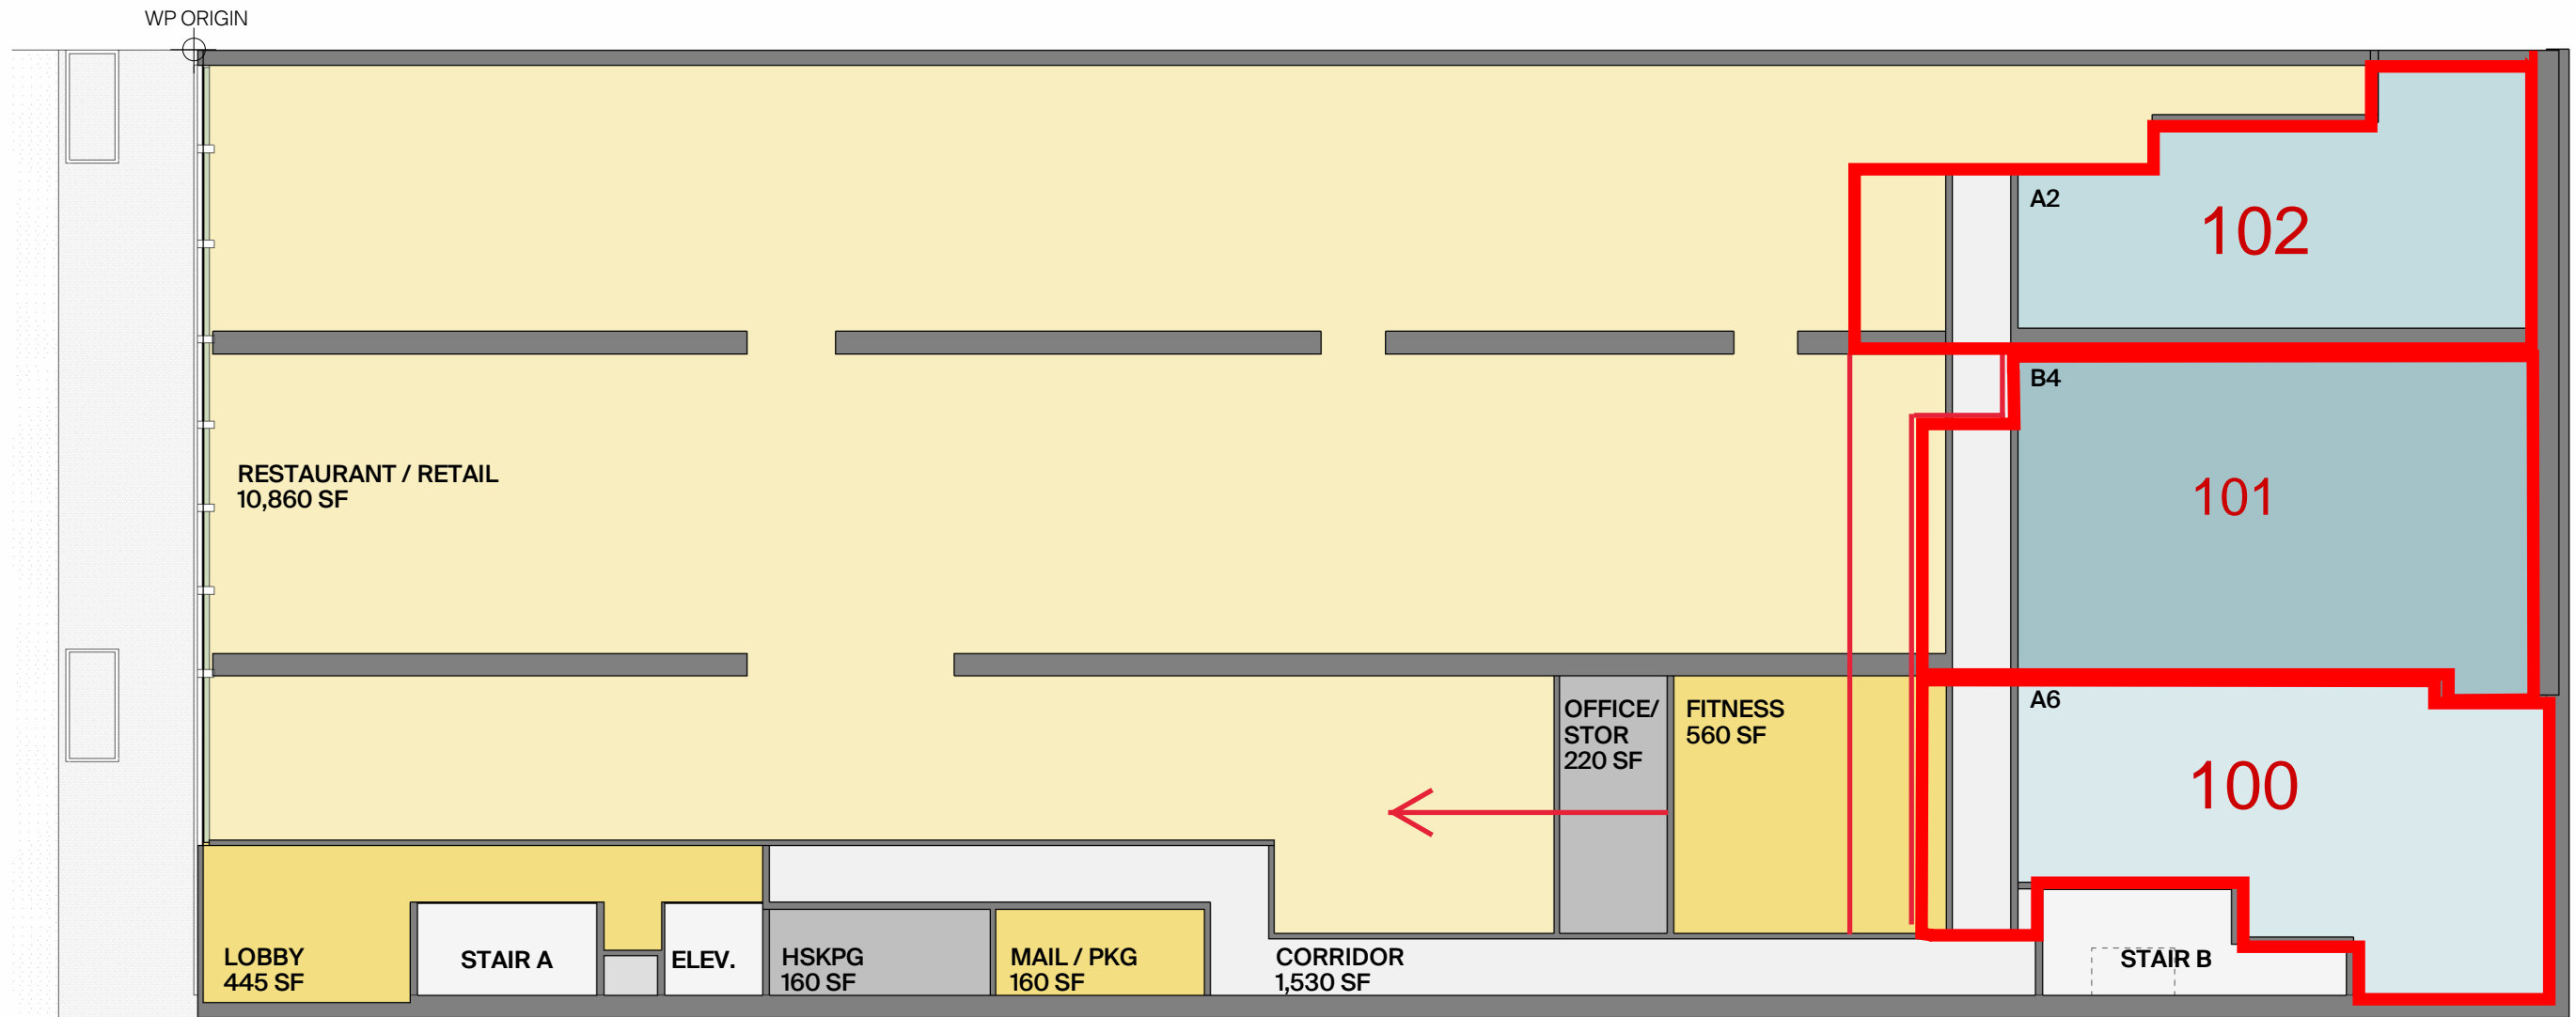

PROGRAM LEGEND


- SUPPORT / CORE
- CIRCULATION
- RETAIL / AMENITY / LOBBY
- STUDIO
- 1 BEDROOM
- 2 BEDROOM

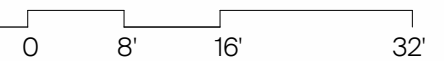


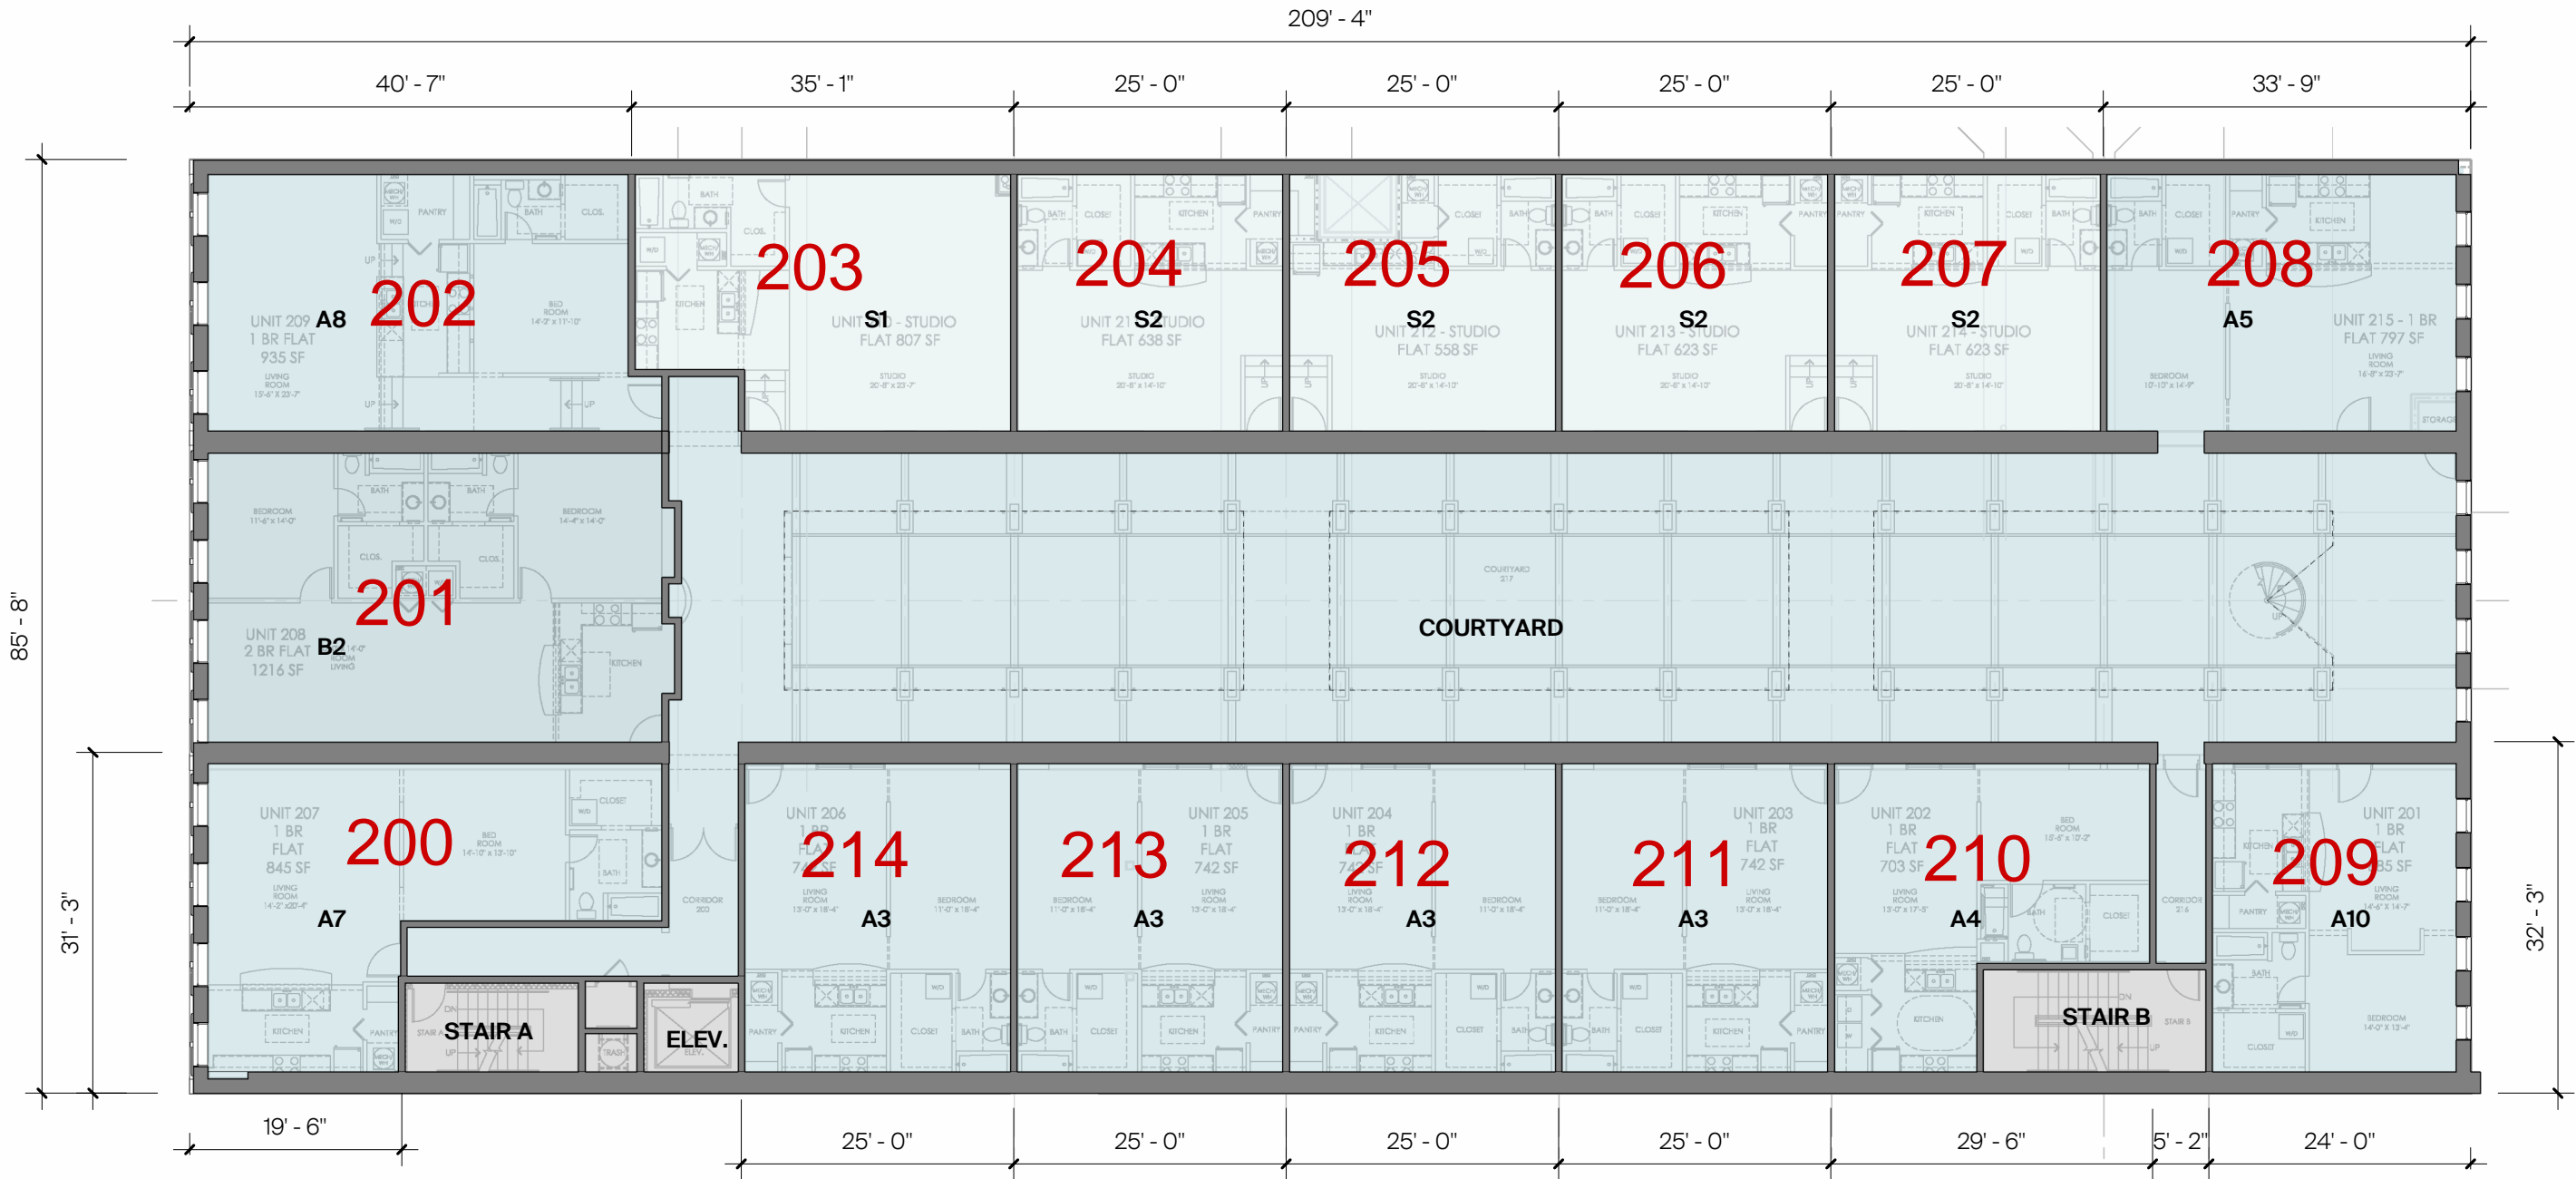

PROGRAM LEGEND


- SUPPORT / CORE
- CIRCULATION
- RETAIL / AMENITY / LOBBY
- STUDIO
- 1 BEDROOM
- 2 BEDROOM

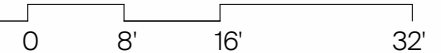


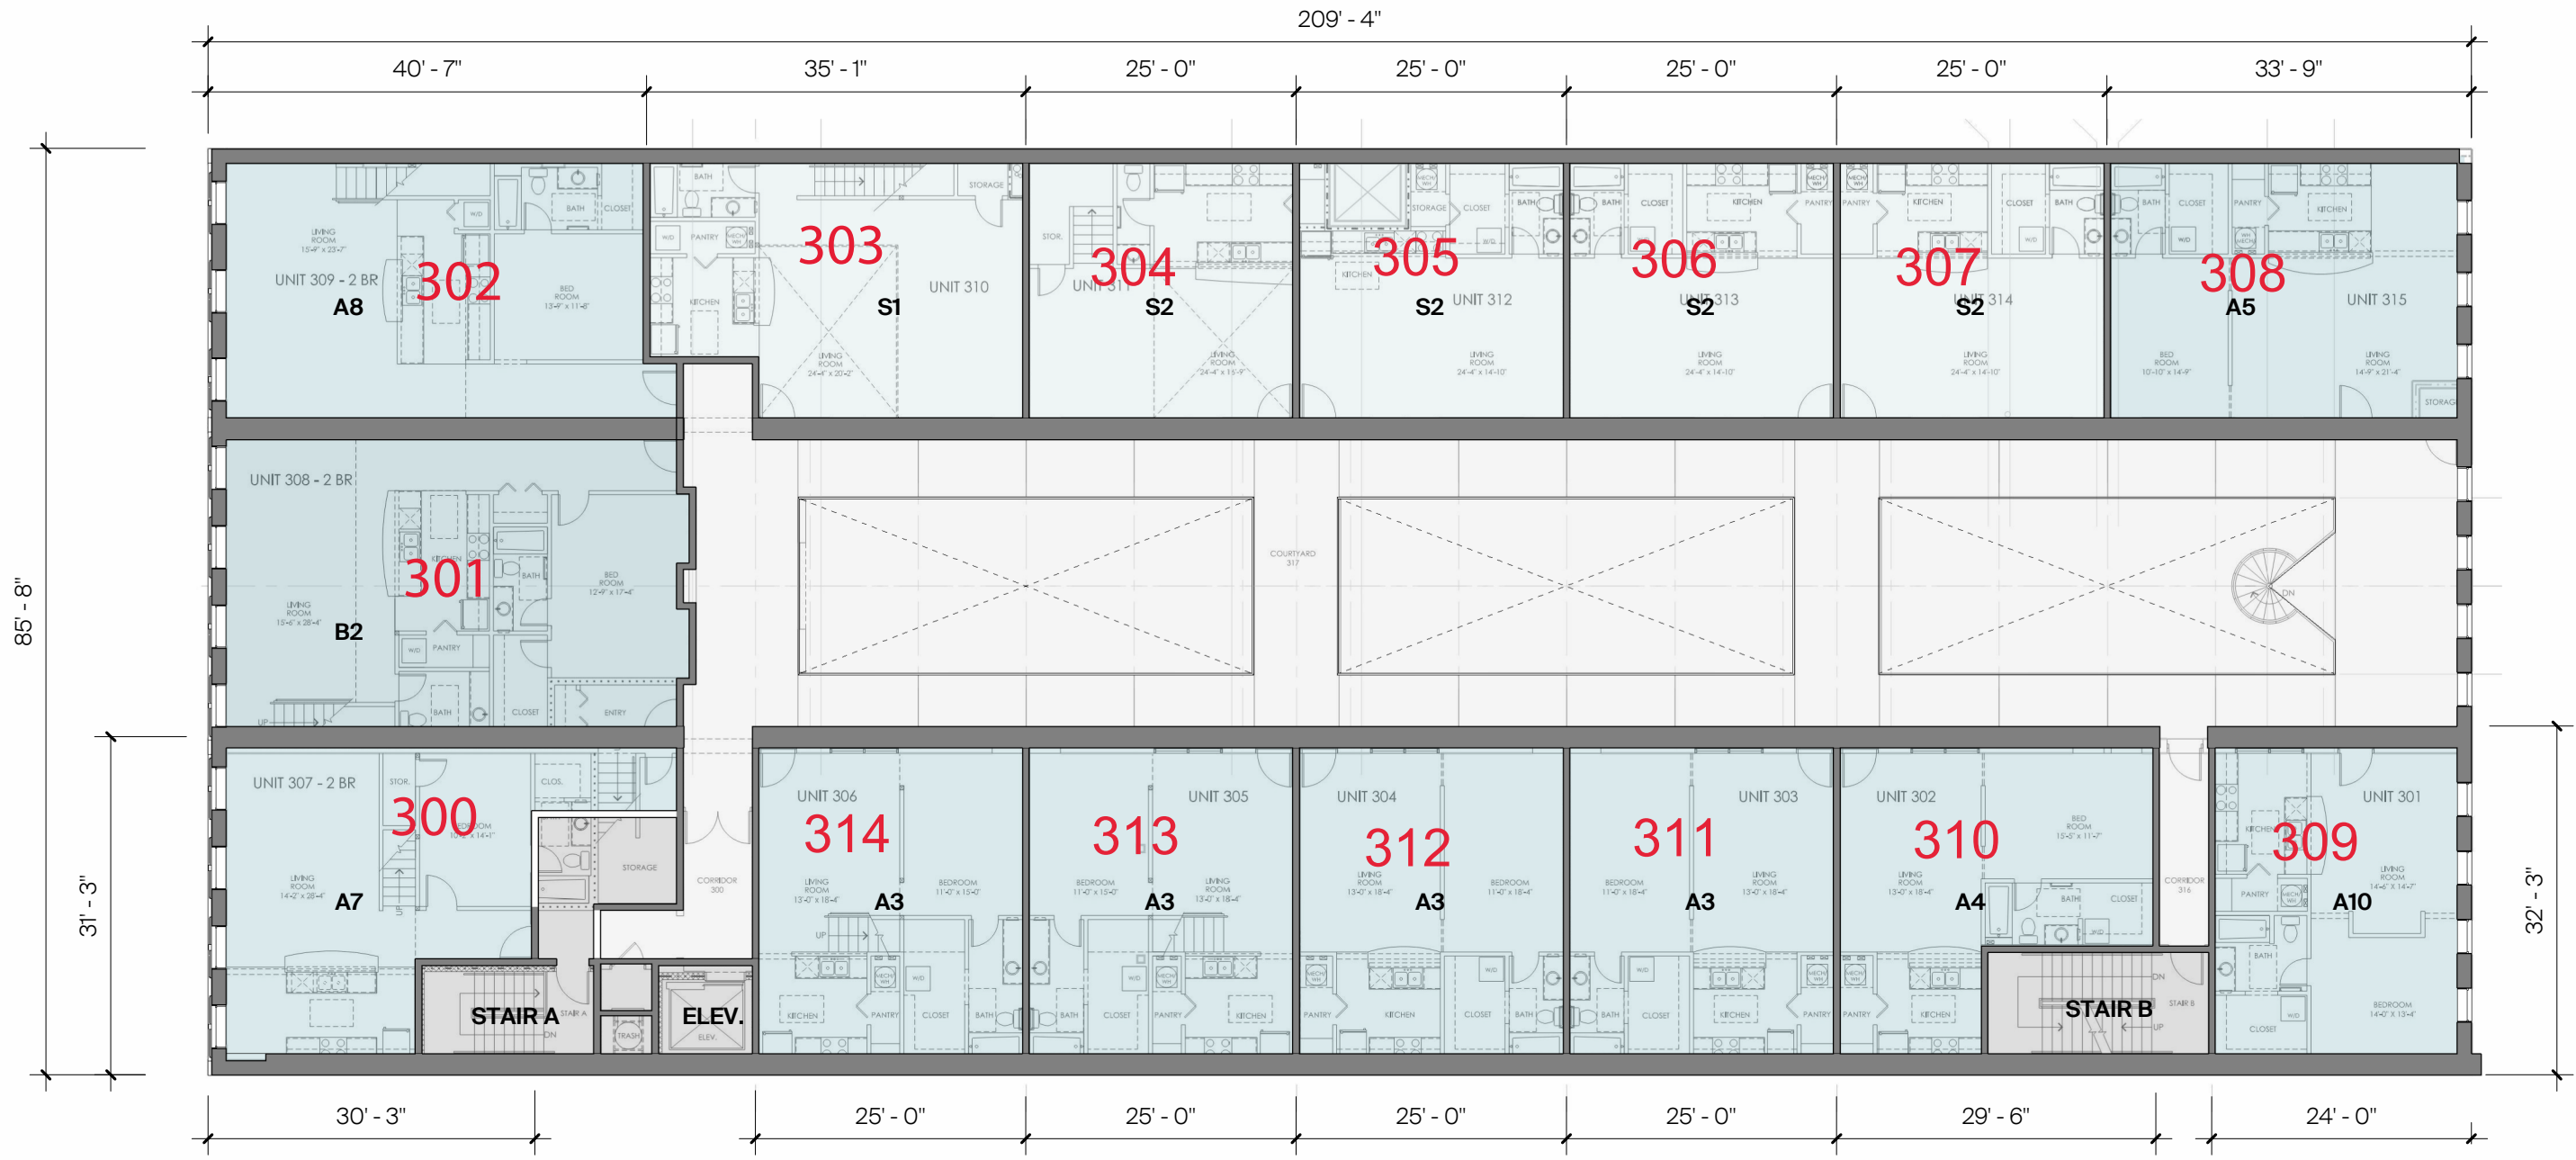

PROGRAM LEGEND


- SUPPORT / CORE
- STUDIO
- CIRCULATION
- 1 BEDROOM
- RETAIL / AMENITY / LOBBY
- 2 BEDROOM

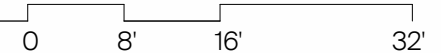


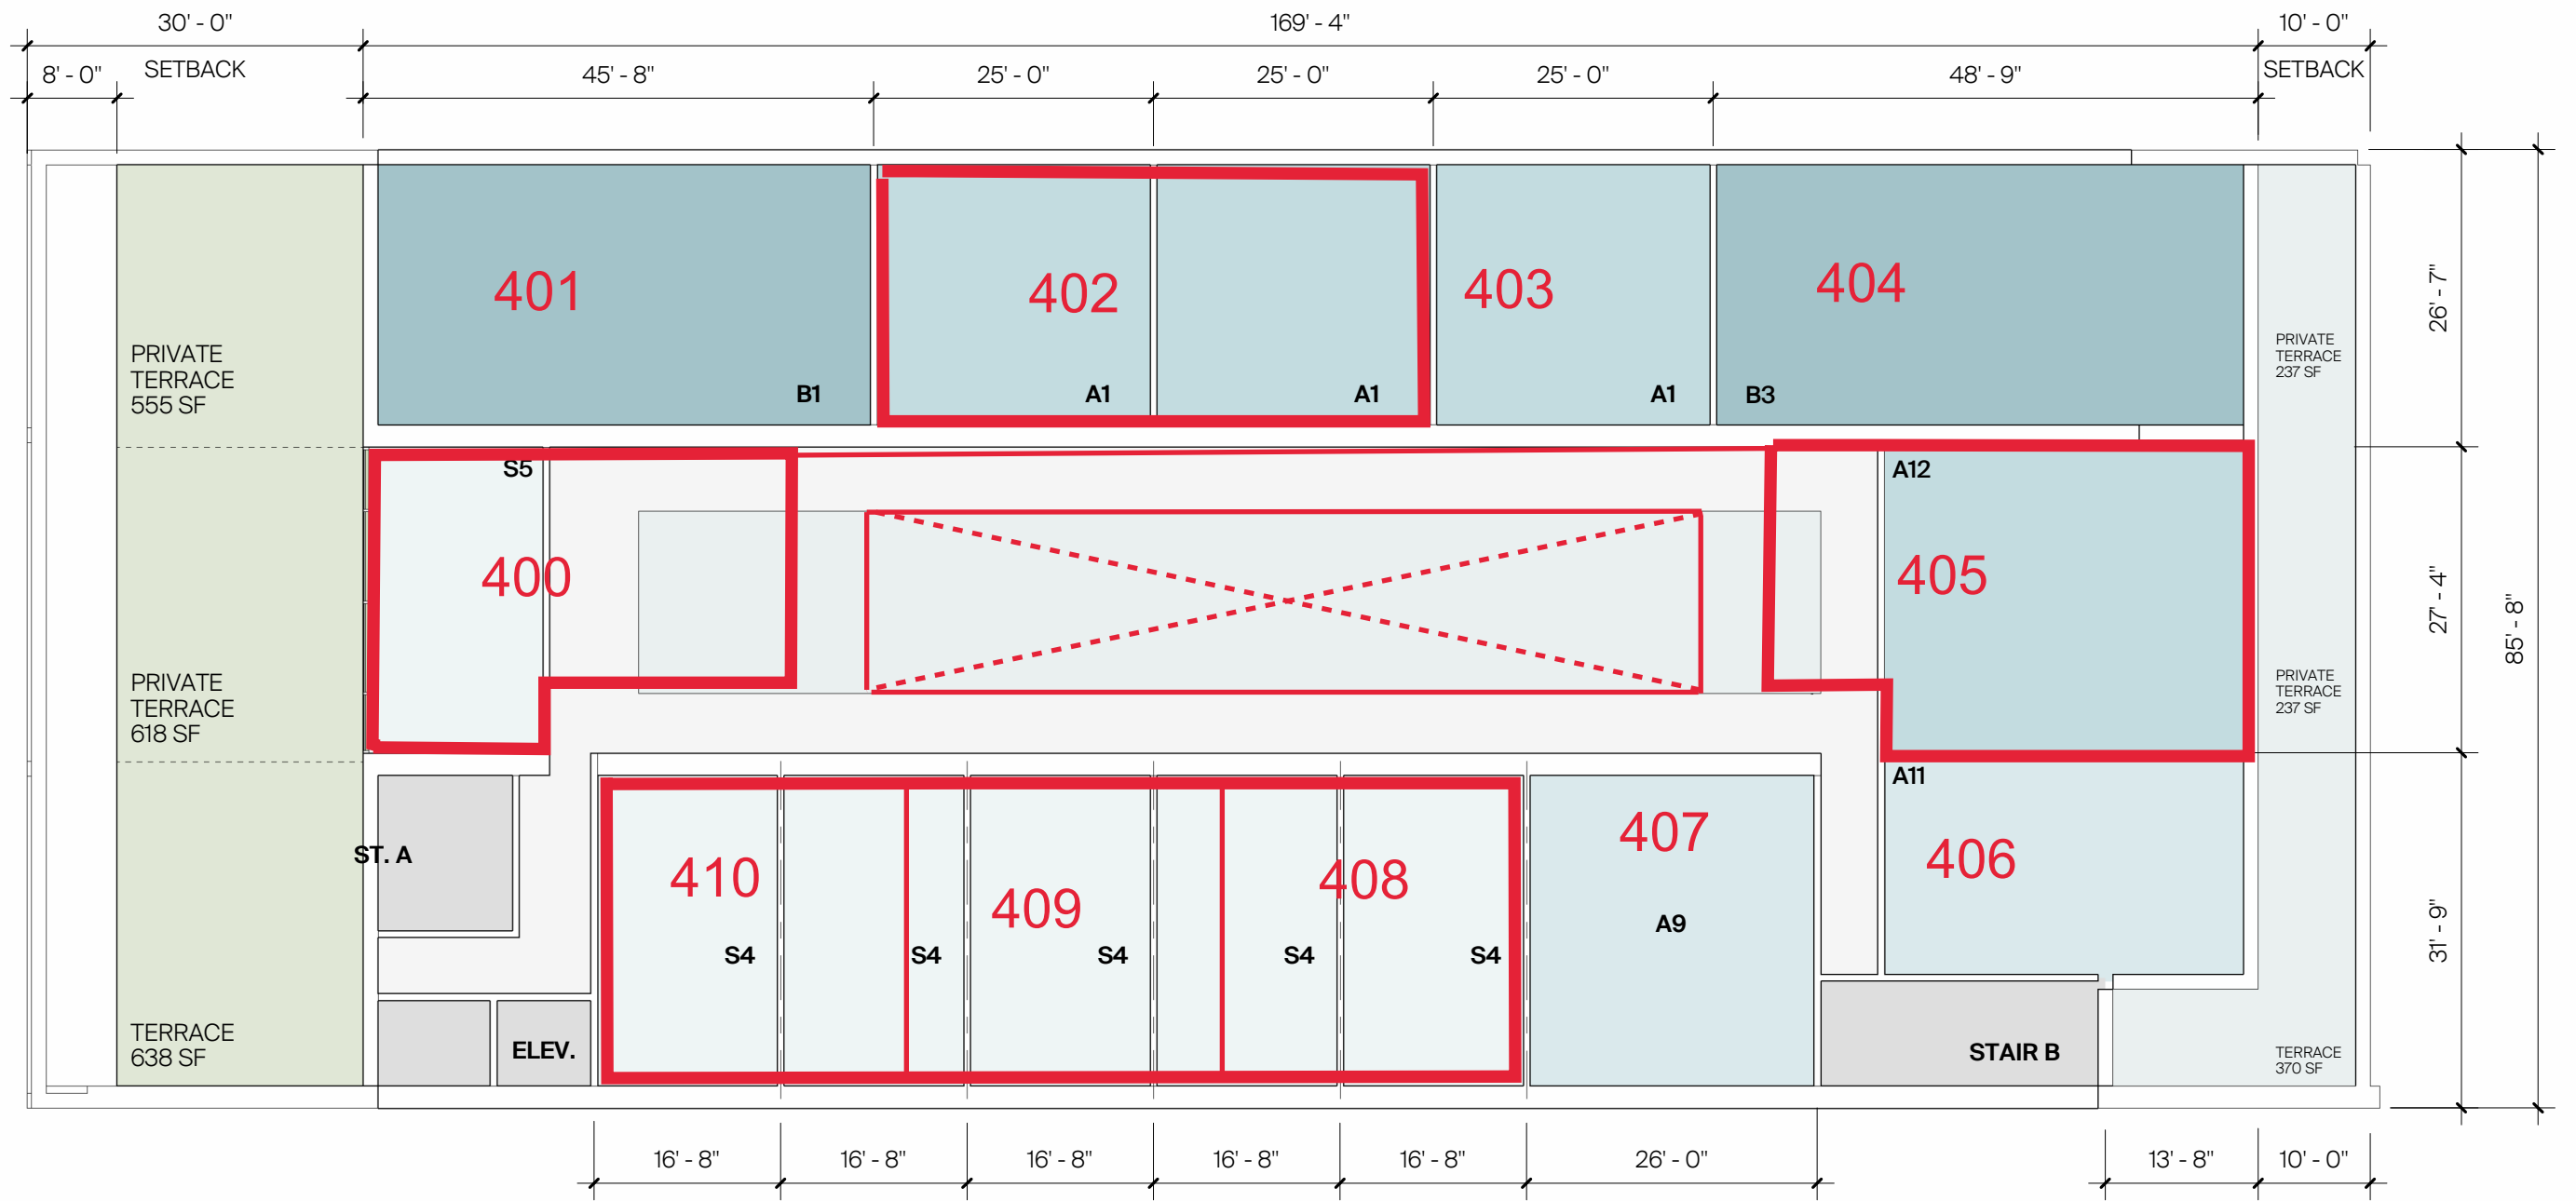

PROGRAM LEGEND

- SUPPORT / CORE
- CIRCULATION
- RETAIL / AMENITY / LOBBY
- STUDIO
- 1 BEDROOM
- 2 BEDROOM

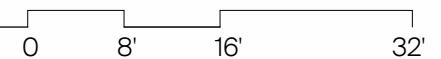

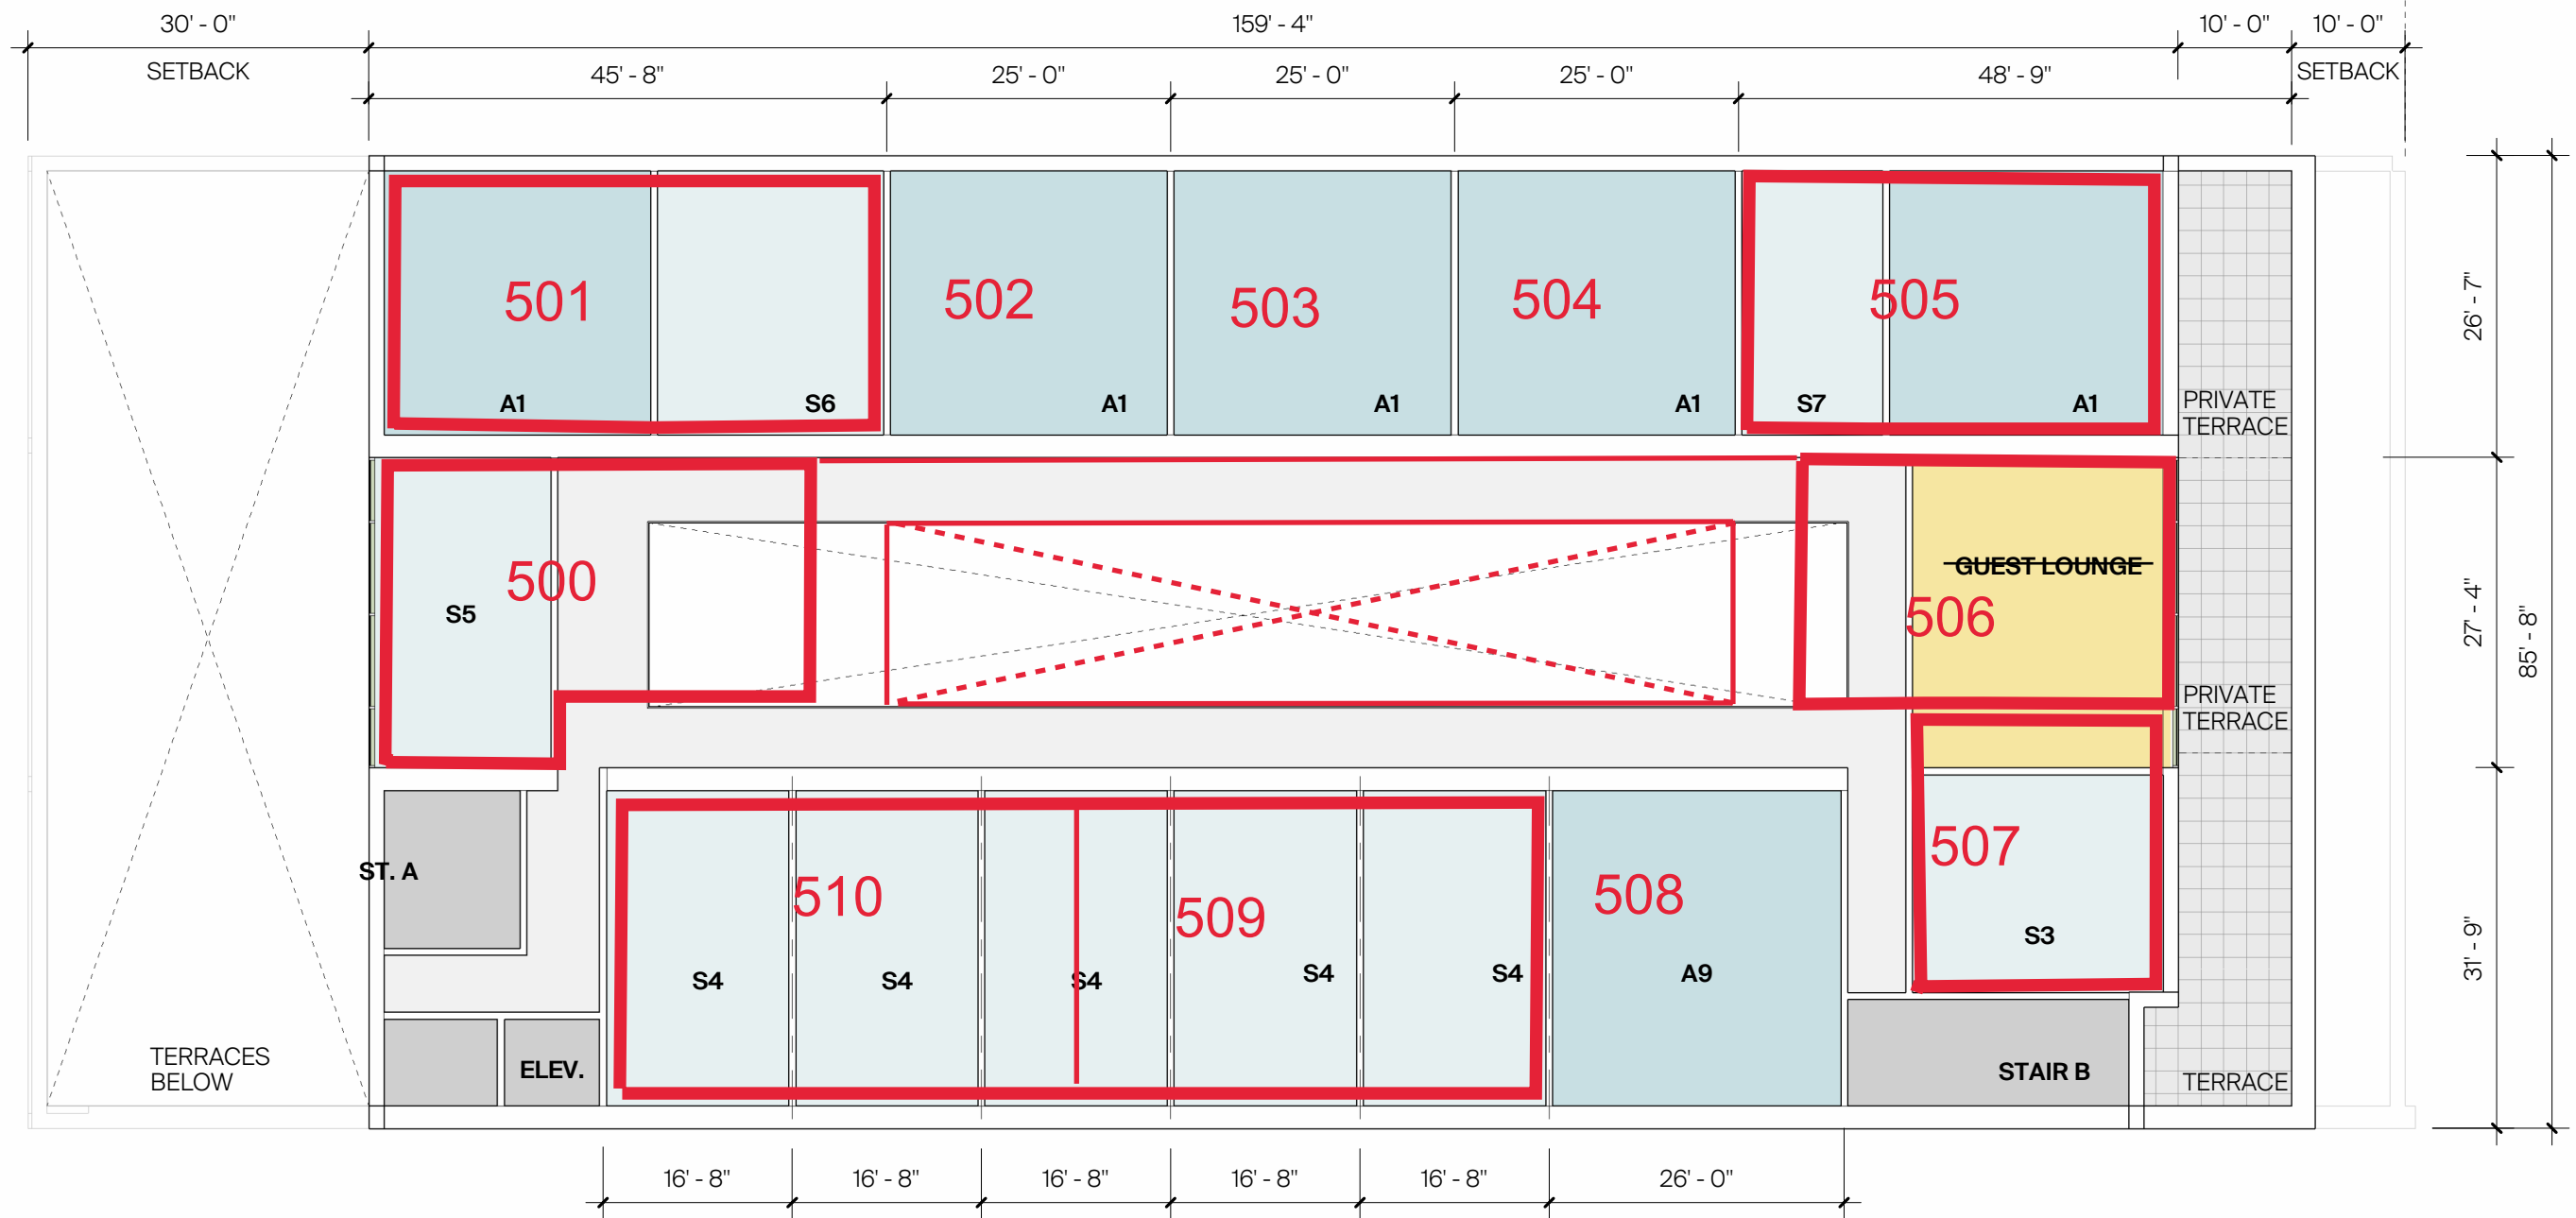

PROGRAM LEGEND

- SUPPORT / CORE
- CIRCULATION
- RETAIL / AMENITY / LOBBY
- STUDIO
- 1 BEDROOM
- 2 BEDROOM

