


CAUTION

THE POSITION OF THE WATER AND SANITARY SEWER MAINS SHOWN ARE APPROXIMATE AND ARE INTENDED TO SHOW THE GENERAL LOCATION ONLY. THE SIZES NOTED ARE TO THE BEST OF MWS KNOWLEDGE. IN ALL CASES WHERE PRECISE LOCATION AND MAIN SIZES ARE REQUIRED, FIELD VERIFICATION WILL BE NECESSARY.

1 inch = 50 feet



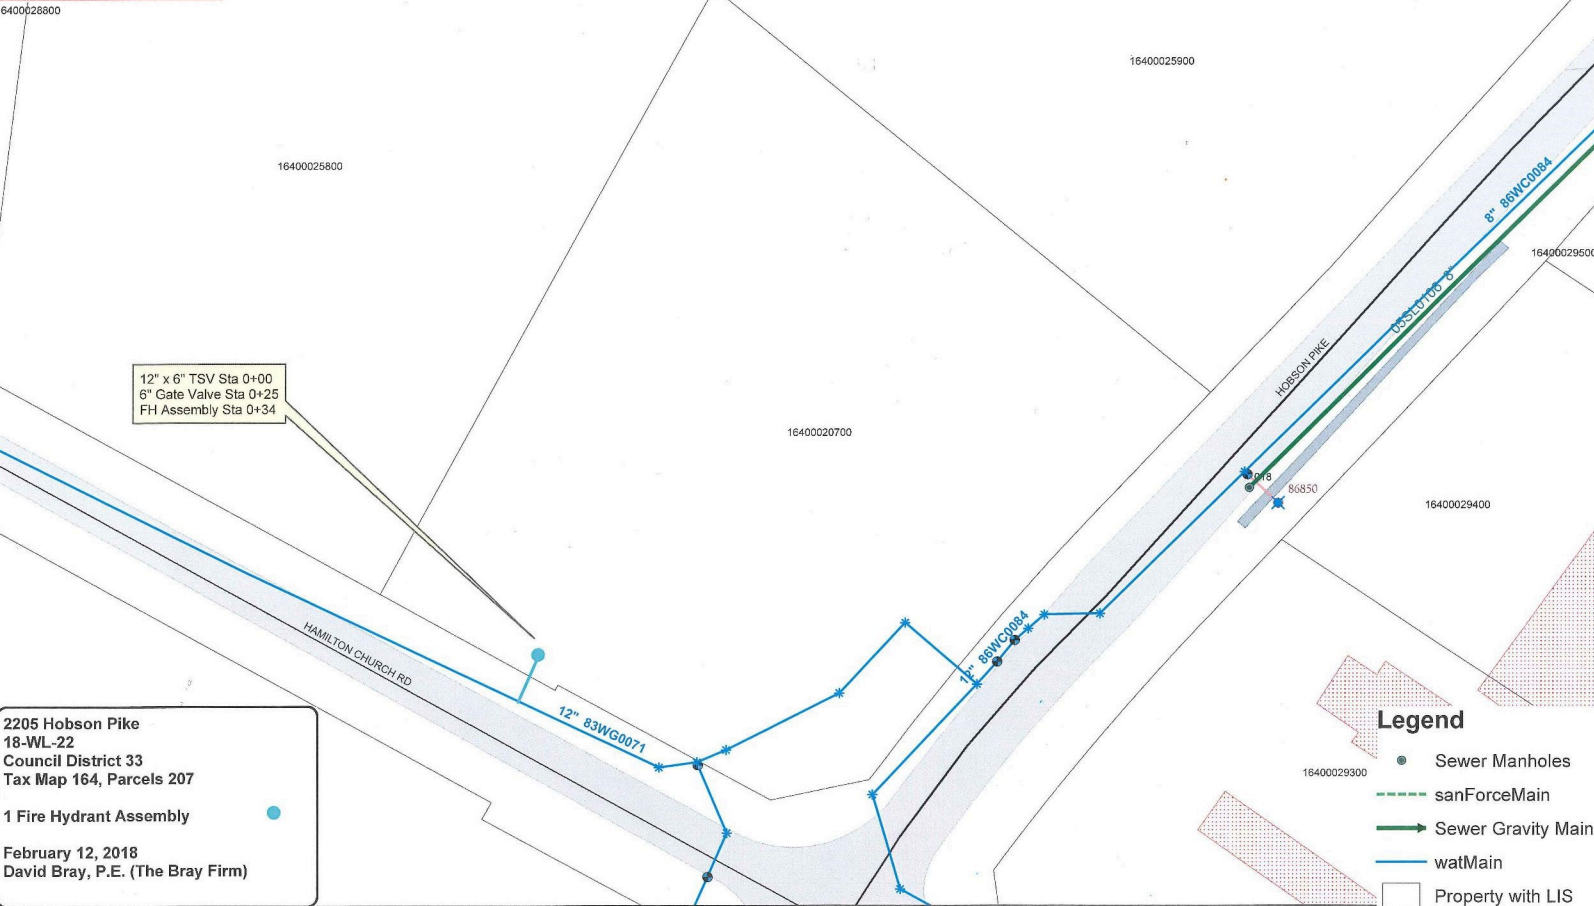


12" x 6" TSV Sta 0+00
 6" Gate Valve Sta 0+25
 FH Assembly Sta 0+34

2205 Hobson Pike
 18-WL-22
 Council District 33
 Tax Map 164, Parcels 207

1 Fire Hydrant Assembly

February 12, 2018
 David Bray, P.E. (The Bray Firm)

Legend

-  Sewer Manholes
-  sanForceMain
-  Sewer Gravity Main
-  watMain
-  Property with LIS