
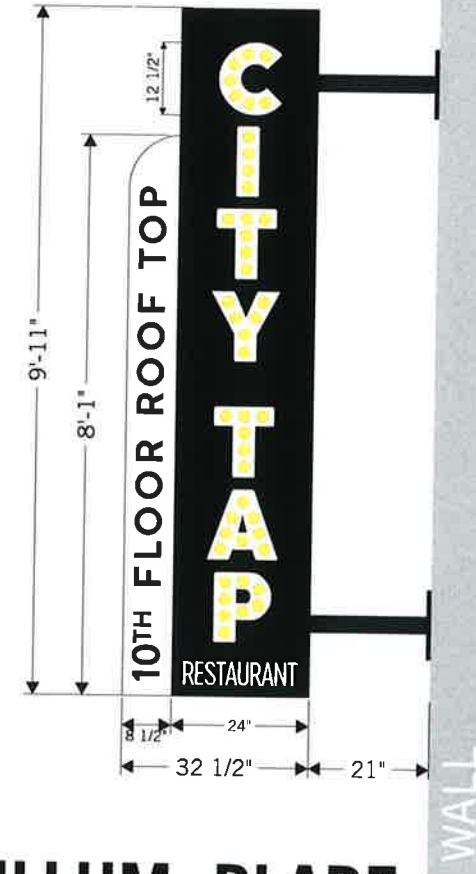


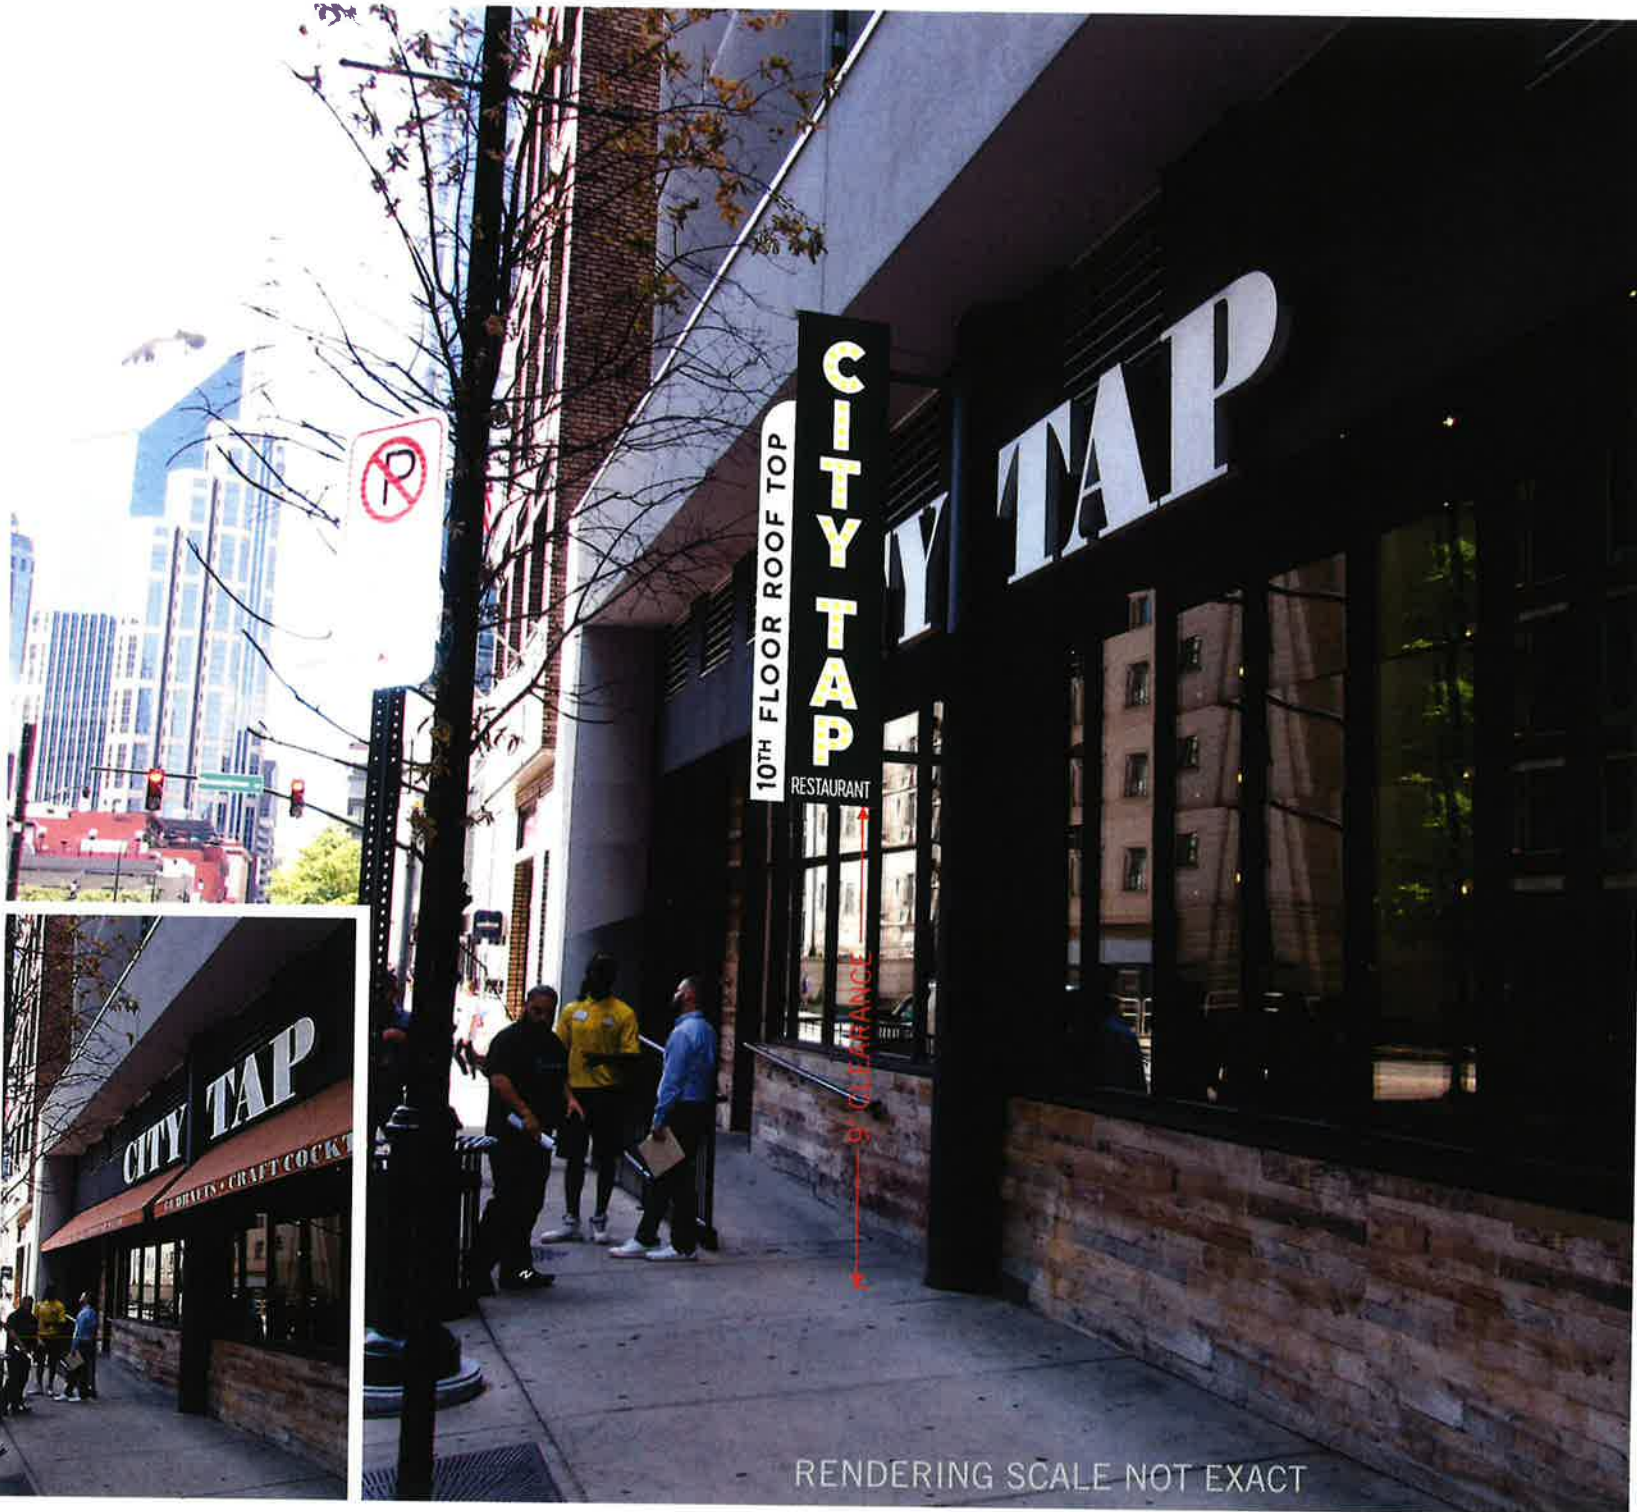

ILLUM. BLADE

SCALE: 3/8"=1'0"

12" DEEP ILLUMINATED BLADE SIGN

8" DEEP ILLUMINATED STEP-OUT CABINET

ALL DEPTHS TO BE DETERMINED

3" DEEP WHITE OPEN FACE CH. LETTERS W/
2" MARQUEE BULBS

ROUTED & RACKED SECONDARY COPY

PAINTED STANDARD BLACK / WHITE

CHEMICAL ANCHORING OF BOLTS

3" SQUARE TUBES

W/ RADIUS PLATES, TO WRAP COLUMN

45 MARQUEE BULBS PER SIDE

JOSLIN
AND SON SIGNS
CUSTOM SINCE 1977

630 MURFREESBORO PIKE
NASHVILLE, TN 37210

615_255_3463

615_255_3518 FAX

JOSLINSIGN.COM

CITY TAP HOUSE

205 DEMONBREUN
NASHVILLE, TN 37201

DRW# 220803-S40

QUOTE# 105494

WK_ORD#

DESIGNER J.MORTON

PROJ_MGR M.SHEA

DATE 8.24.22

COLORS & FINISHES:

- ☐ STANDARD WHITE
- ☐ STANDARD BLACK
- ☐ WHITE #7328 ACRYLIC
- ☐ PERF. BLACK VINYL

CUSTOMER SIGNATURE

COPYRIGHT © 2022

THIS DRAWING IS THE PROPERTY OF JOSLIN AND SON SIGNS. IT IS TO BE USED FOR THE PROJECT AND NOT TO BE REPRODUCED OR USED FOR ANY OTHER PROJECT. THE USER OF THIS DRAWING AGREES TO HOLD JOSLIN AND SON SIGNS HARMLESS FROM ANY AND ALL CLAIMS, DAMAGES, LOSSES AND EXPENSES, INCLUDING ATTORNEY'S FEES, THAT MAY BE ASSERTED AGAINST JOSLIN AND SON SIGNS BY ANY THIRD PARTY AS A RESULT OF THE USER'S USE OF THIS DRAWING.

SHEET 1 OF 1