


The Blakeford  
Project No. 20WL0048

- Proposed Water Line (6" DIP) ... 64 LF
- Proposed Water Line (8" DIP) ... 12 LF
- Proposed Fire Hydrant ..... 2 Units and easements

August 27, 2020 Council District 25 APN: 131060A01500CO

Engineer: Catalyst Design Group  
(Philip Piercy, P.E.)

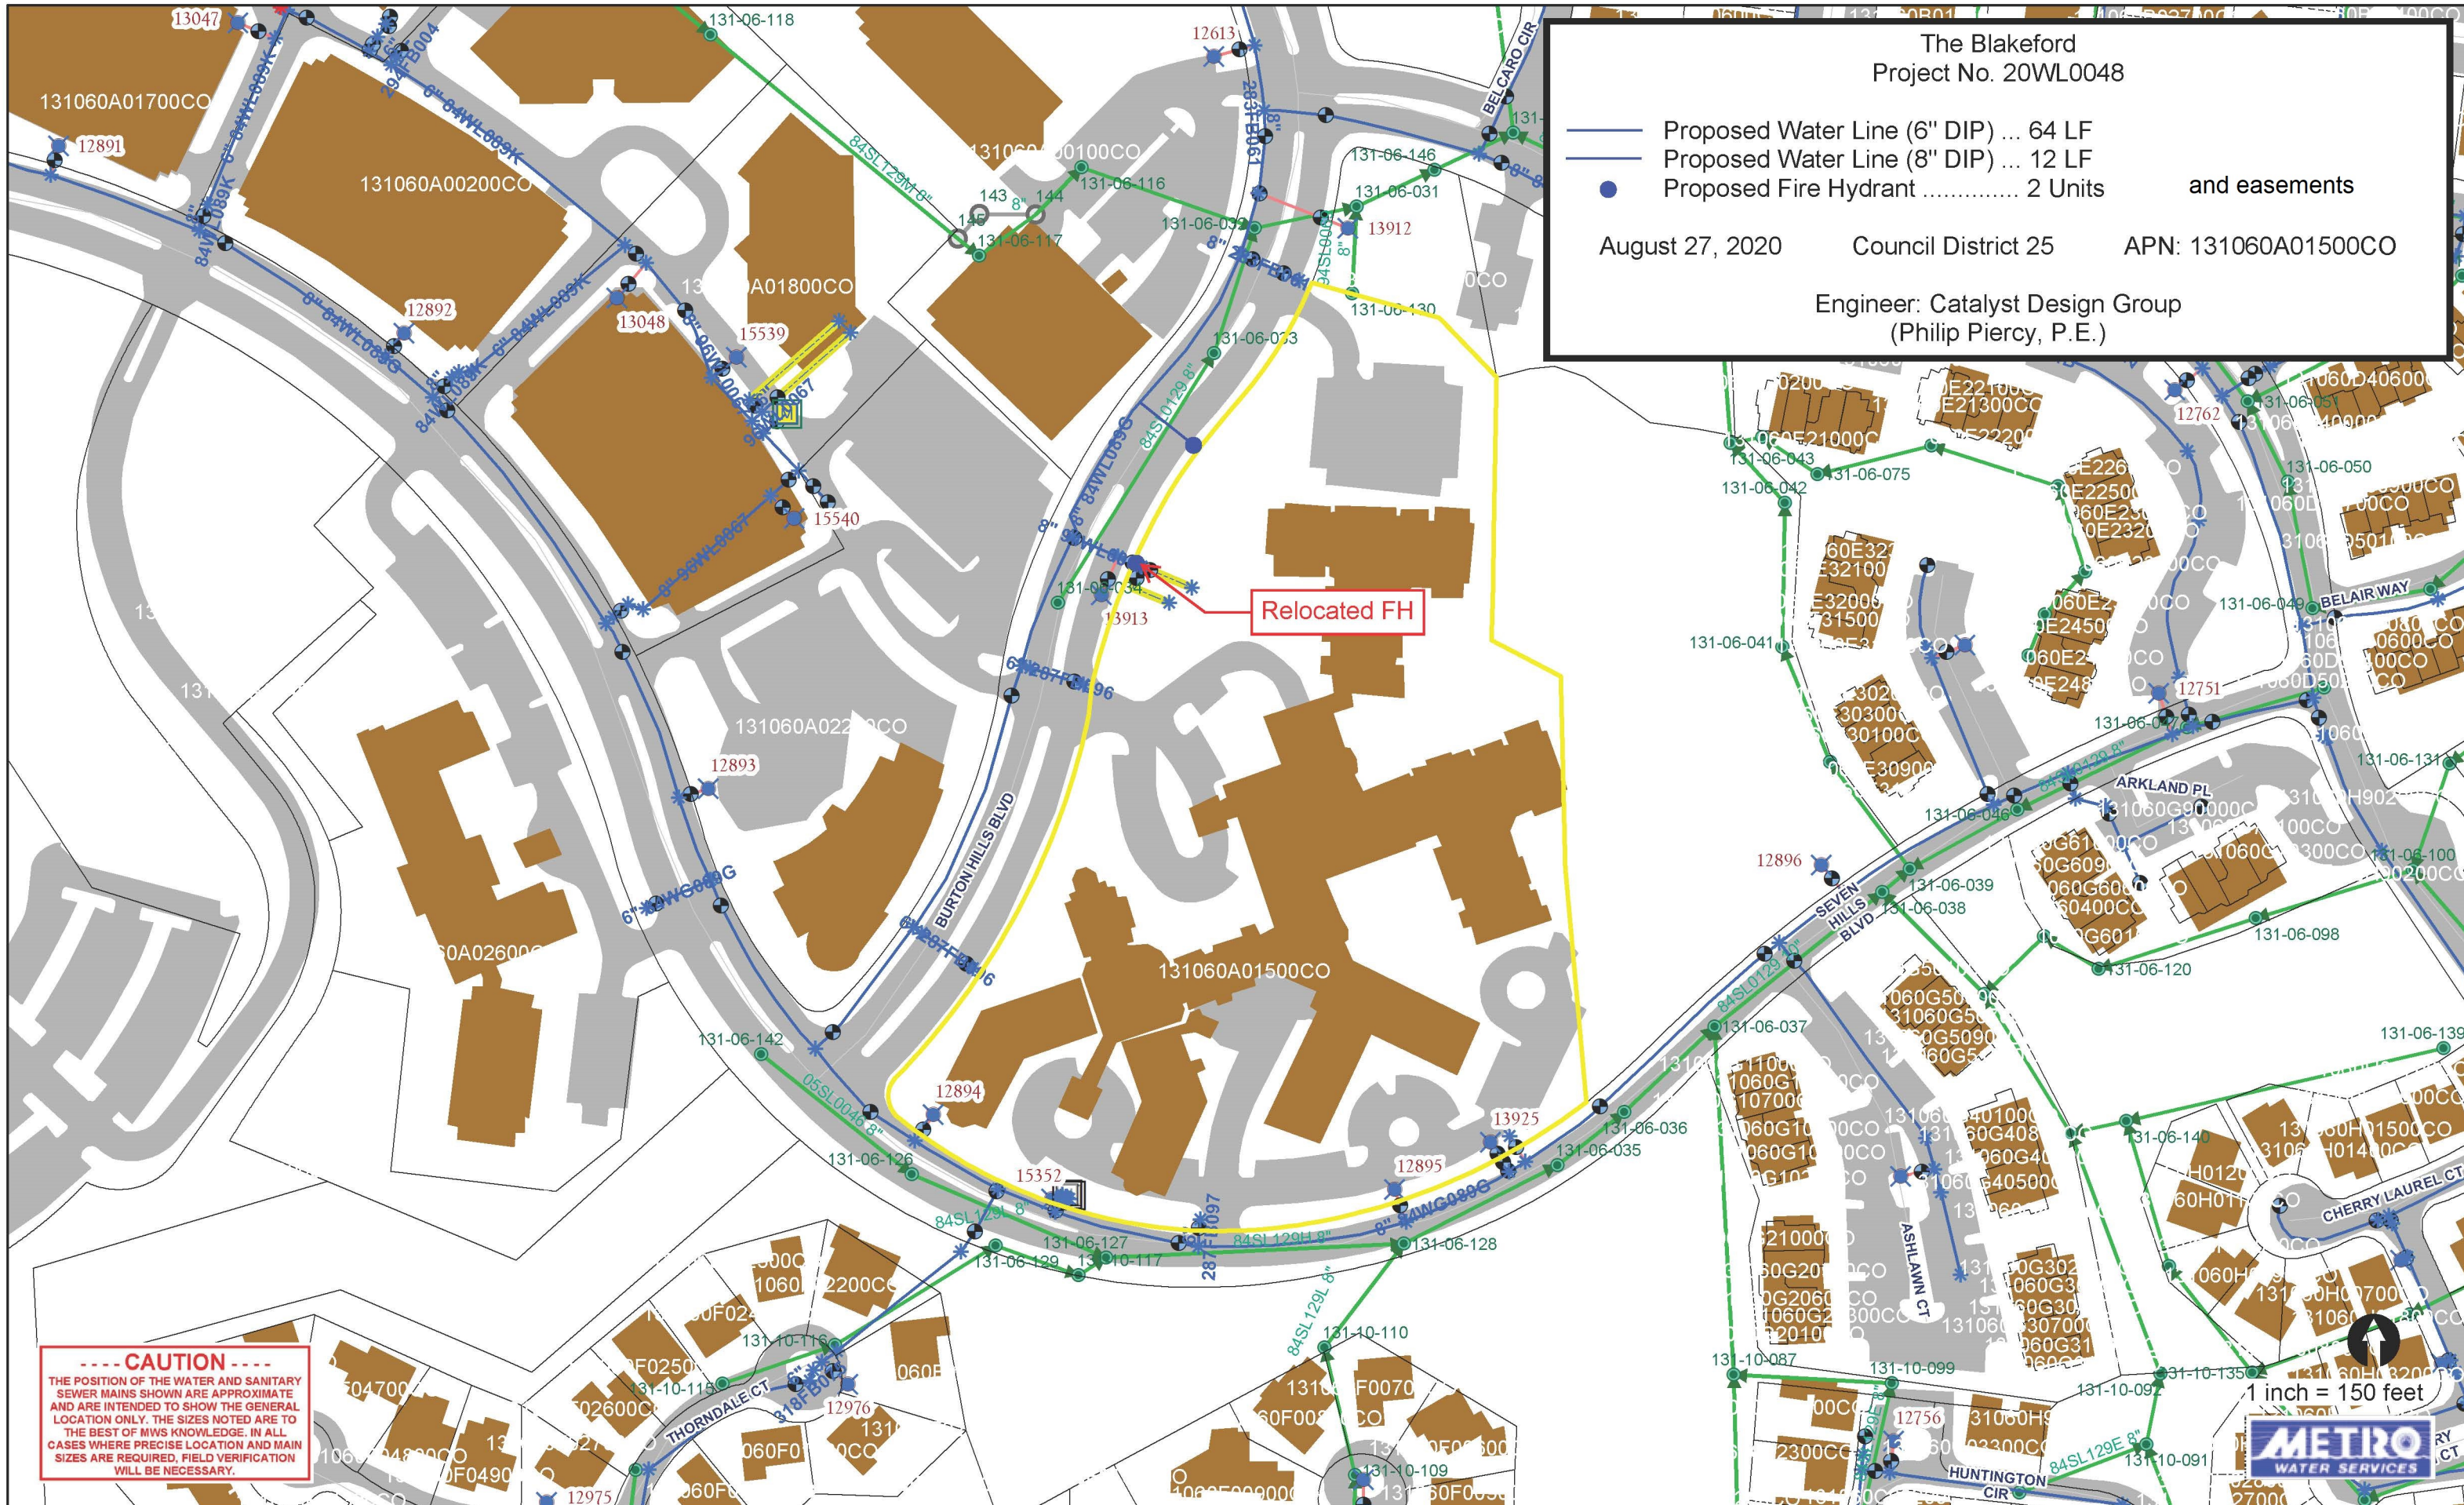

**----- CAUTION -----**  
THE POSITION OF THE WATER AND SANITARY SEWER MAINS SHOWN ARE APPROXIMATE AND ARE INTENDED TO SHOW THE GENERAL LOCATION ONLY. THE SIZES NOTED ARE TO THE BEST OF MWS KNOWLEDGE. IN ALL CASES WHERE PRECISE LOCATION AND MAIN SIZES ARE REQUIRED, FIELD VERIFICATION WILL BE NECESSARY.

1 inch = 150 feet  
**METRO**  
WATER SERVICES