



310 Madison St
Madison, TN 37115
615.865.6062
www.jarvisigns.com

Customer:
BOWER NAILS
1214 MARTIN STREET
MASHVILLE, TN

File Location:
BOWER NAILS/BOWER
NAILS SIGNAGE.AI

Sign Type:
ENTRY

Drawn By: Project Manager:
AJS AJS

PAGE #
SG.2


Original Date:	Revision Date:	Rev #
02/23/26		

DISCLAIMERS: This drawing is the property of Jarvis Signs and is not to be copied, reproduced, or used in any way without the written consent of Jarvis Signs. Jarvis Signs is not responsible for any errors or omissions in this drawing. Jarvis Signs is not responsible for any damage or injury resulting from the use of this drawing. Jarvis Signs is not responsible for any damage or injury resulting from the use of this drawing.

Production will proceed upon receipt of your signed and prep-approved. All materials, including but not limited to, aluminum, vinyl, and hardware, are subject to availability. Jarvis Signs is not responsible for any damage or injury resulting from the use of this drawing. Jarvis Signs is not responsible for any damage or injury resulting from the use of this drawing.

***Colors will appear differently from our computer monitor to what you see in the actual color chart for accurate color reference.**

**1-1/2" DEEP NON-ILLUMINATED LETTERS "bower" PAINTED TO MATCH PMS5845C
STUD MOUNT FLUSH TO BUILDING WITH CLEAR SILICONE**

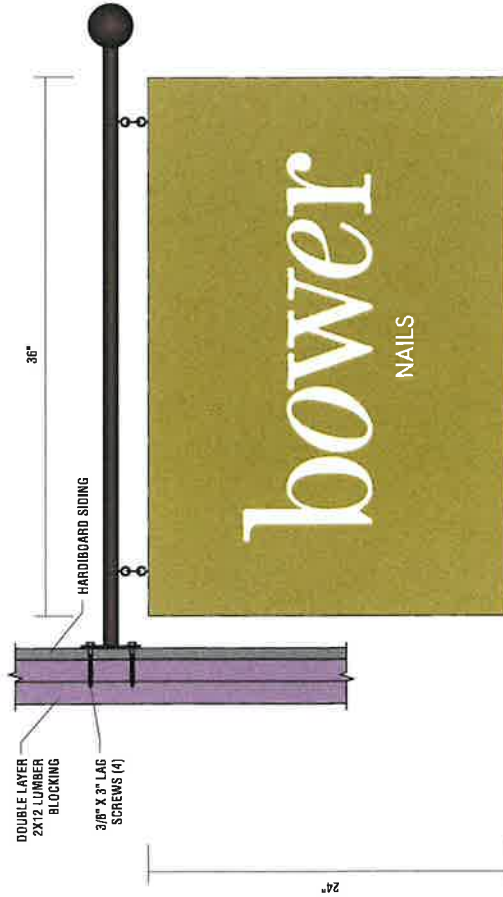

3 FRONT VIEW - BLADE SIGN
SCALE: 1-1/2" = 1'-0"

1" DEEP BLADE SIGN. 1" ALUMINUM SQUARE TUBE FRAME WITH .080 FACES. 2 EYE BOLTS IN TOP WITH NUTS WELDED INSIDE TUBE FRAME. PAINT TO MATCH PMS5845C WITH WHITE VINYL. ALUMINUM MOUNTING BRACKET. ROUND TUBE WITH BALL FINIAL. BRACKET PAINTED BLACK. SIGN IS DOUBLE-FACED. T