

310 Madison St  
Madison, TN 37115

615.865.6062

www.jarvisigns.com

**CUSTOMER:**  
XXX

**INSTALL ADDRESS:**  
XXX

**ATTN:**  
XXX

**FILE LOCATION:**  
TEMPLATE\

**SIGN TYPE:**  
RTA VINYL

**DESIGNER:** JAKE  
**PM:** JAKE


**PAGE #**  
**SG.1**

ORIGINAL DATE:	REVISION DATE:	REV #
01/01/26	XXXX	X

**DISCLAIMERS:**  
This Document is the exclusive property of Jarvis Signs Incorporated, Madison, Tennessee, and may not be copied, reproduced, manufactured, marketed or sold, in whole or part without the express written consent of Jarvis Signs Incorporated.


\*Production will proceed upon receipt of your signed and dated approval!  
Proof approvals via email are considered binding and are subject to the above collection fees. It is the customers/client/recipients responsibility to verify quantities, sizes, colors, spelling and overall concept(s) contained in your layout. Any correction made after production begins will be the customers/client/recipients responsibility and additional charges will apply.

\*Colors will appear differently from one computer monitor to another. The colors in the customers/client/recipients approval drawings only to be used as reference. Please refer to actual color chip for accurate color reference.

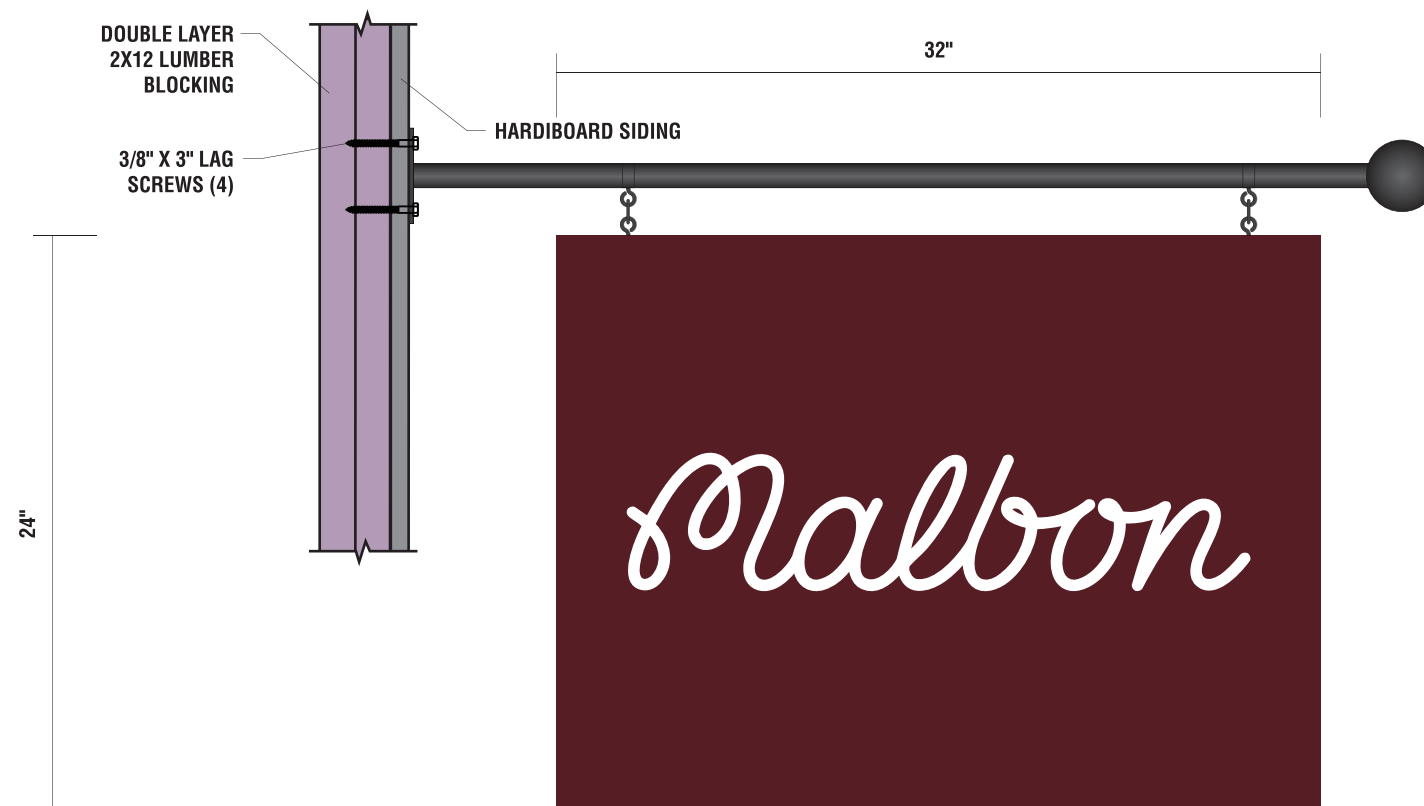


**3** FRONT VIEW - BLADE SIGN  
SCALE: 1-1/2" = 1'-0"

**1" DEEP BLADE SIGN. 1" ALUMINUM SQUARE TUBE FRAME WITH .080 FACES. 2 EYE BOLTS IN TOP WITH NUTS WELDED INSIDE TUBE FRAME. PAINT TO MATCH PMS4102C WITH WHITE VINYL. ALUMINUM MOUNTING BRACKET. ROUND TUBE WITH BALL FINIAL. BRACKET PAINTED BLACK.**

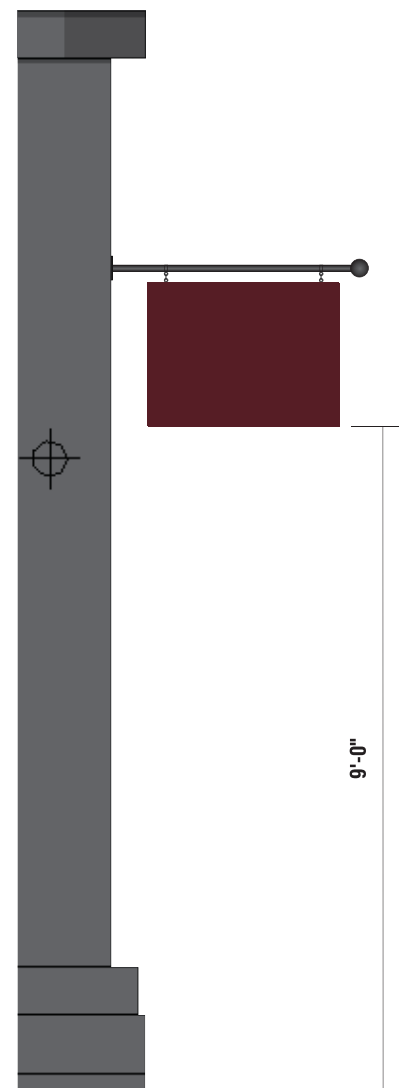

**2** COLUMN SIDE VIEW  
SCALE: 3/8" = 1'-0"

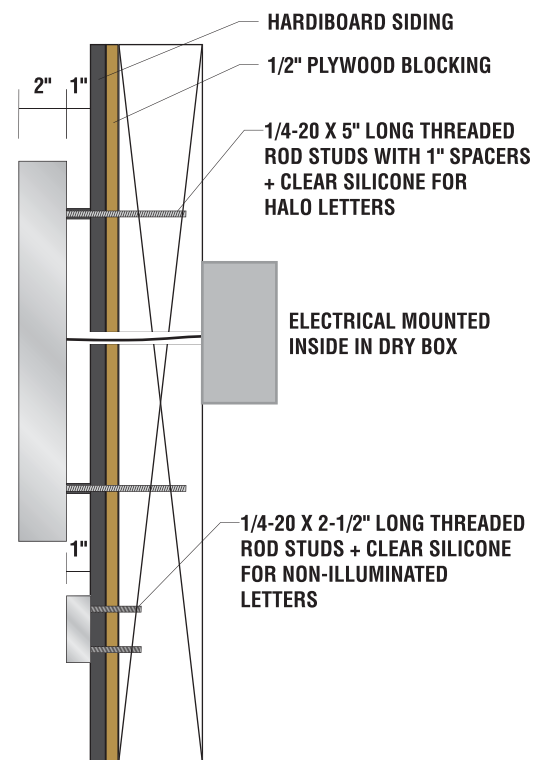

**SIDE VIEW**